


PROJECT DRAWINGS: LOCATION MAPS AND CONTACT INFORMATION

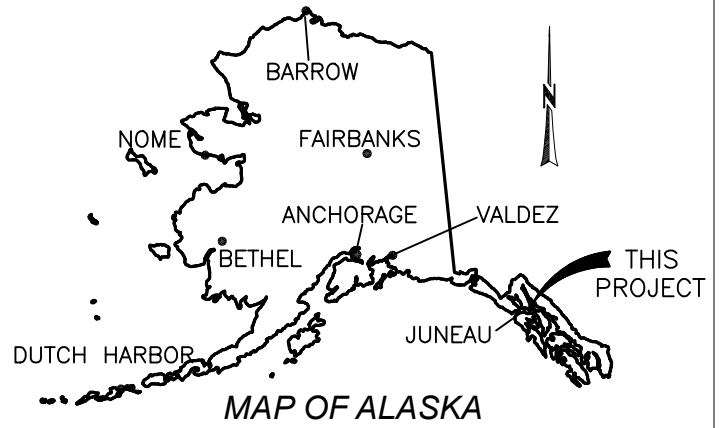


CONTACT INFORMATION

JUNEAU HYDROPOWER INC.
DUFF W. MITCHELL
PO BOX 22775
JUNEAU, AK. 99801
TEL. 907-789-2775

SITE OVERVIEW MAP

CITY AND BOROUGH OF JUNEAU, AK
LATITUDE: 58.325° LONGITUDE: 134.463°
WATERWAY: BERNERS BAY

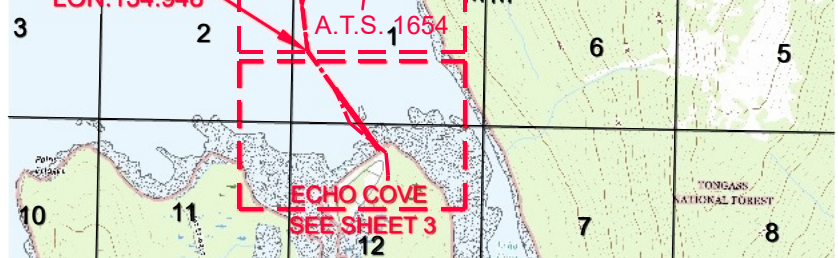

JUNEAU HYDROPOWER INC. TRANSMISSION LINE

DATE PREPARED:
7/25/2018 rev 8/28/2025

APPLICANTS NAME:
JUNEAU HYDROPOWER INC.


ALASKA DEPARTMENT OF NATURAL RESOURCES
DIVISION OF MINING, LAND AND WATER
LAND USE PERMIT

TIDELAND EASEMENT

SECTIONS 1,2,12 T37S, R63E & SECTIONS 18,19,30,31,32 T36S
R63E, & SECTIONS 1,12,13 T36S R62E, C.R.M.

SHEET 1 OF 4

DNR FILE #ADL 109286

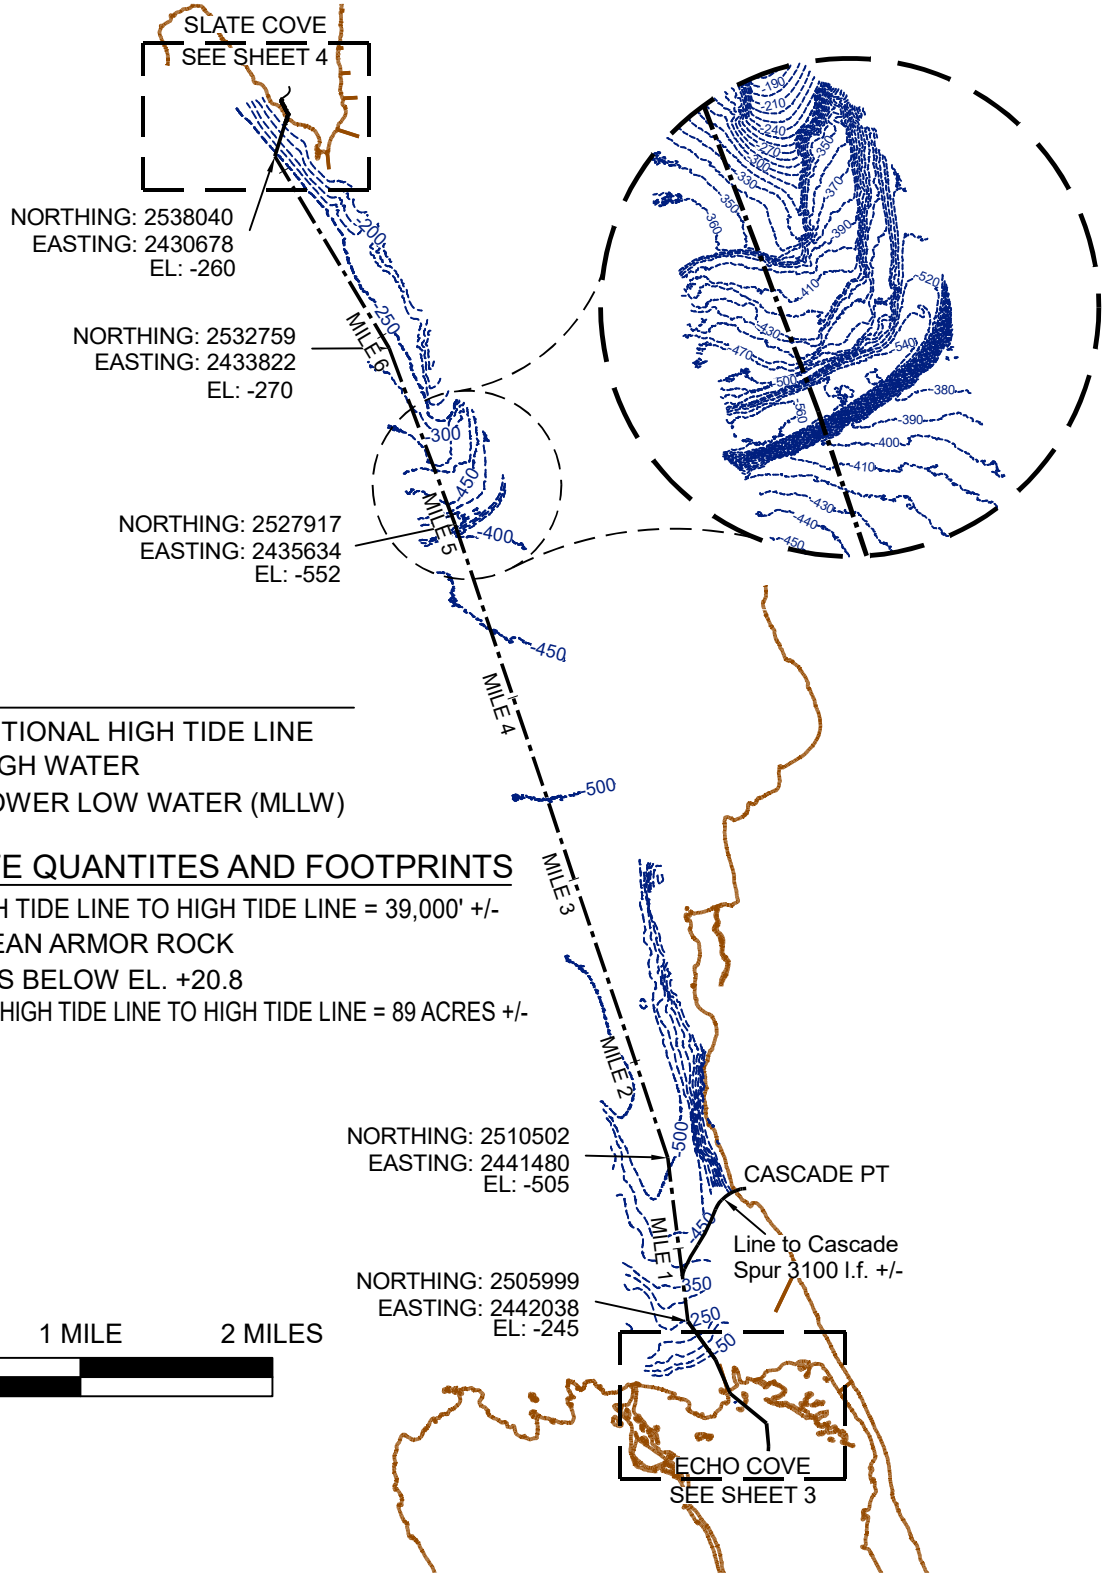


TIDAL DATUMS

+20.8 JURISDICTIONAL HIGH TIDE LINE
+15.4 MEAN HIGH WATER
-0- MEAN LOWER LOW WATER (MLLW)

ECHO TO SLATE QUANTITIES AND FOOTPRINTS

LENGTH FROM HIGH TIDE LINE TO HIGH TIDE LINE = 39,000' +/-
16,300 C.Y. +/- CLEAN ARMOR ROCK
2.05 +/- FILL ACRES BELOW EL. +20.8
100' EASEMENT FROM HIGH TIDE LINE TO HIGH TIDE LINE = 89 ACRES +/-

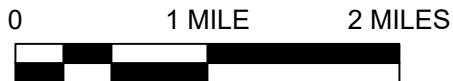

TRANSMISSION LINE ROUTE

CITY AND BOROUGH OF JUNEAU, AK

LATITUDE: 58.325° LONGITUDE: 134.463°

WATERWAY: BERNERS BAY

JUNEAU HYDROPOWER INC. TRANSMISSION LINE

DATE PREPARED:
7/25/2018 rev 8/28/2025

APPLICANTS NAME:
JUNEAU HYDROPOWER INC.


ALASKA DEPARTMENT OF NATURAL RESOURCES
DIVISION OF MINING, LAND AND WATER
LAND USE PERMIT

TIDELAND EASEMENT

SECTIONS 1,2,12 T37S, R63E & SECTIONS 18,19,30,31,32 T36S
R63E, & SECTIONS 1,12,13 T36S R62E, C.R.M.

SHEET 2 OF 5

DNR FILE #ADL 109286

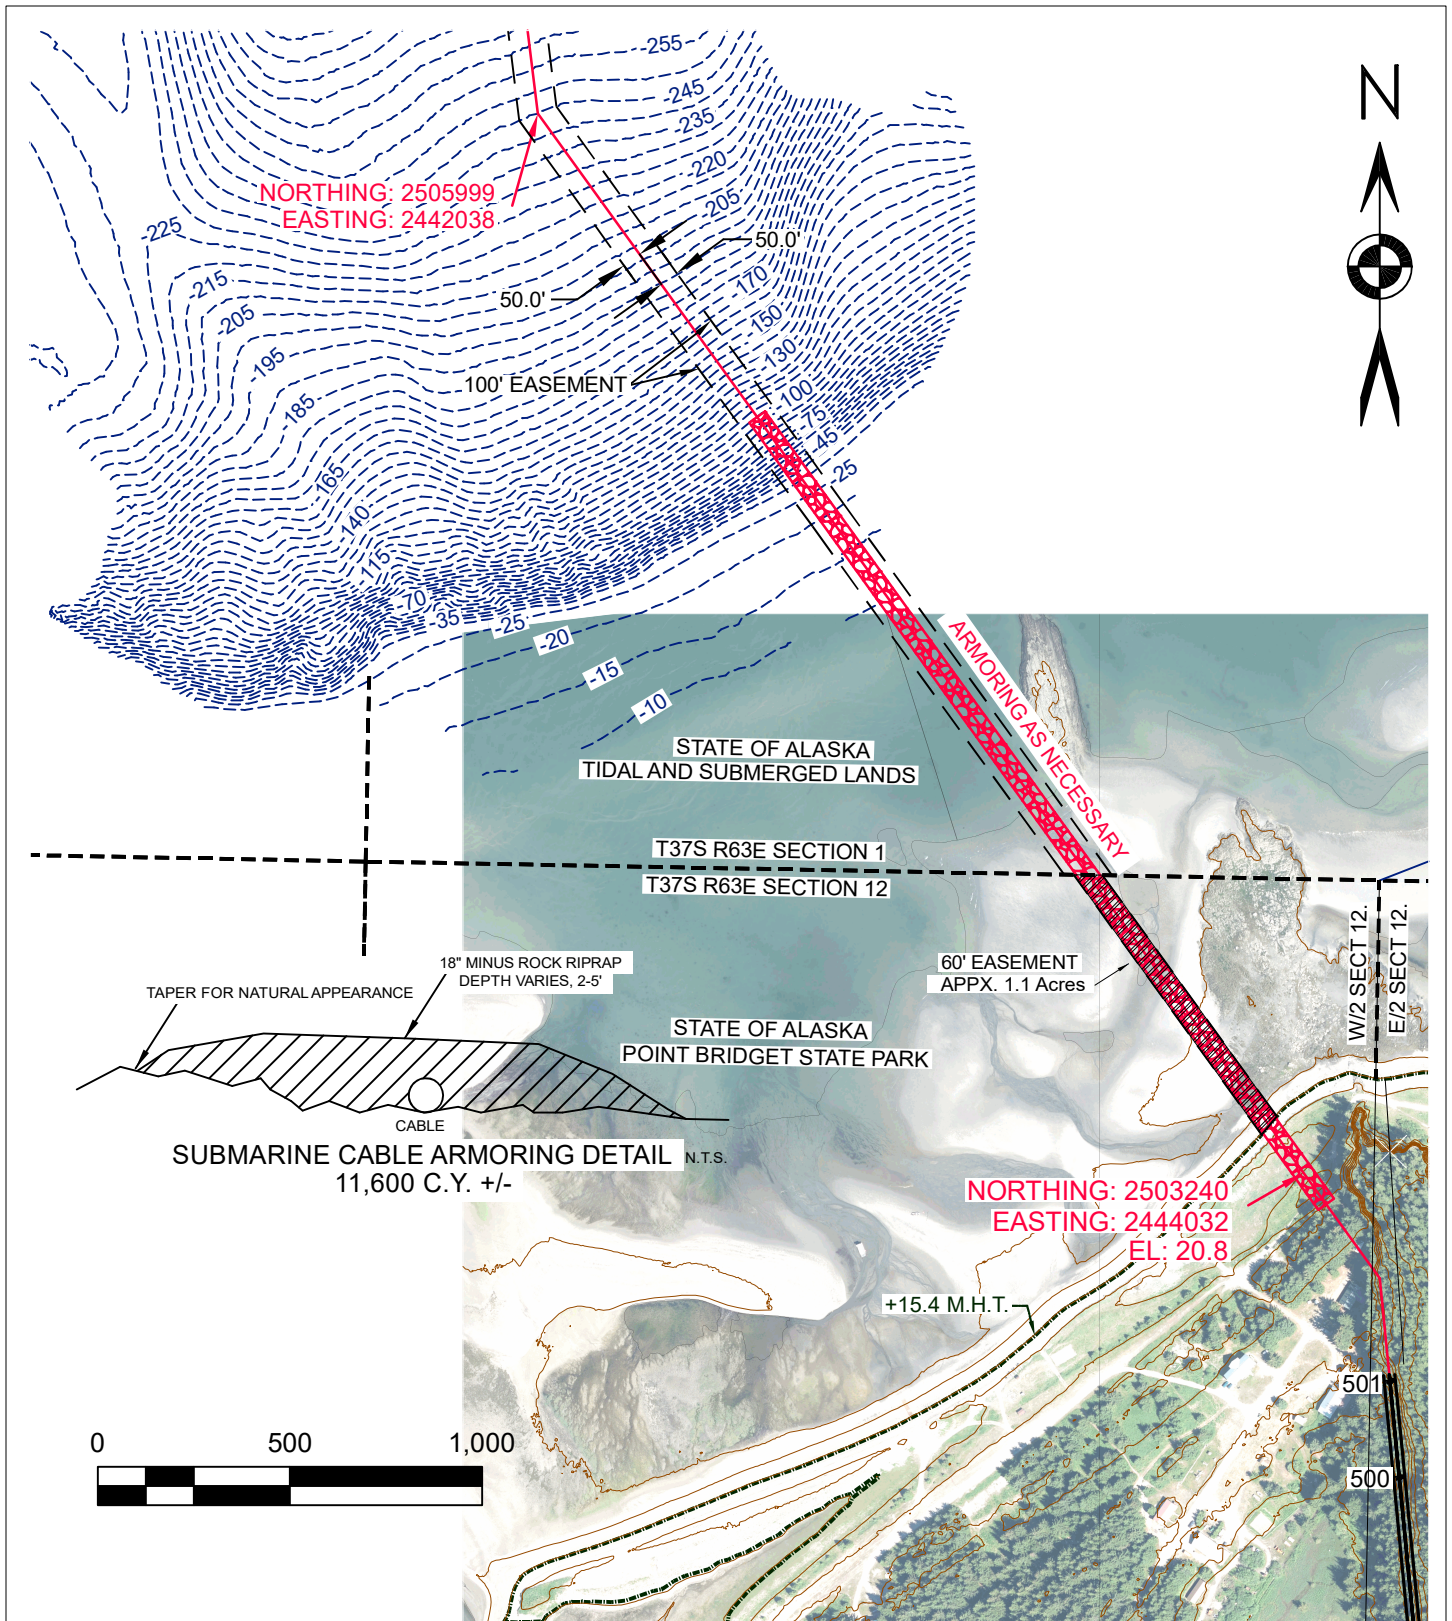

SOUTH TERMINUS

CITY AND BOROUGH OF JUNEAU, AK

LATITUDE: 58.325° LONGITUDE: 134.463°

WATERWAY: BERNERS BAY

JUNEAU HYDROPOWER INC. TRANSMISSION LINE

DATE PREPARED:
7/25/2018 rev 8/28/2025

APPLICANTS NAME:
JUNEAU HYDROPOWER INC.

ALASKA DEPARTMENT OF NATURAL RESOURCES
DIVISION OF MINING, LAND AND WATER
LAND USE PERMIT

TIDELAND EASEMENT

SECTIONS 1,2,12 T37S, R63E & SECTIONS 18,19,30,31,32 T36S
R63E, & SECTIONS 1,12,13 T36S R62E, C.R.M.

SHEET 3 OF 4

DNR FILE #ADL 109286

UPLANDS PROPERTY OWNER:
U.S. FOREST SERVICE

TIDELANDS PROPERTY OWNER:
ALASKA DNR



NORTHING: 2539600
EASTING: 2430862
EL: 20.8

+15.4 M.H.T.

ARMORING AS NECESSARY

NORTHING: 2539196
EASTING: 2431041

NORTHING: 2538040
EASTING: 2430678



100' EASEMENT

NORTH TERMINUS

18" MINUS ROCK RIPRAP
DEPTH VARIES, 2'-5'

TAPER FOR NATURAL APPEARANCE

CABLE

SUBMARINE CABLE ARMORING DETAIL N.T.S.
4,700 C.Y. +/-

JUNEAU HYDROPOWER INC.
TRANSMISSION LINE

DATE PREPARED:
7/25/2018 rev 8/28/2025

APPLICANTS NAME:
JUNEAU HYDROPOWER INC.

ALASKA DEPARTMENT OF NATURAL RESOURCES
DIVISION OF MINING, LAND AND WATER
LAND USE PERMIT

TIDELAND EASEMENT

SECTIONS 1,2,12 T37S, R63E & SECTIONS 18,19,30,31,32 T36S
R63E, & SECTIONS 1,12,13 T36S R62E, C.R.M.

SHEET 4 OF 4

DNR FILE #ADL 109286

CITY AND BOROUGH OF JUNEAU, AK

LATITUDE: 58.325° LONGITUDE: 134.463°

WATERWAY: BERNERS BAY