

RETURN THIS AMENDMENT TO THE ISSUING OFFICE AT:



Department of Public Safety
Division of Administrative Services
Address 5700 E Tudor Road
Anchorage, AK 99507

THIS IS NOT AN ORDER

DATE AMENDMENT ISSUED: January 28, 2026

ITB TITLE: Palmer Courthouse Bi-Directional Amplifier
Amendment One: Issued to provide additional bid documents


ITB OPENING DATE AND TIME: February 12, 2026 at 2:30 PM Alaska Time.


This is an informational amendment.

Change 1: Recognize the provision of floor plan documents, attached.

PALMER COURTHOUSE

JULY 2017

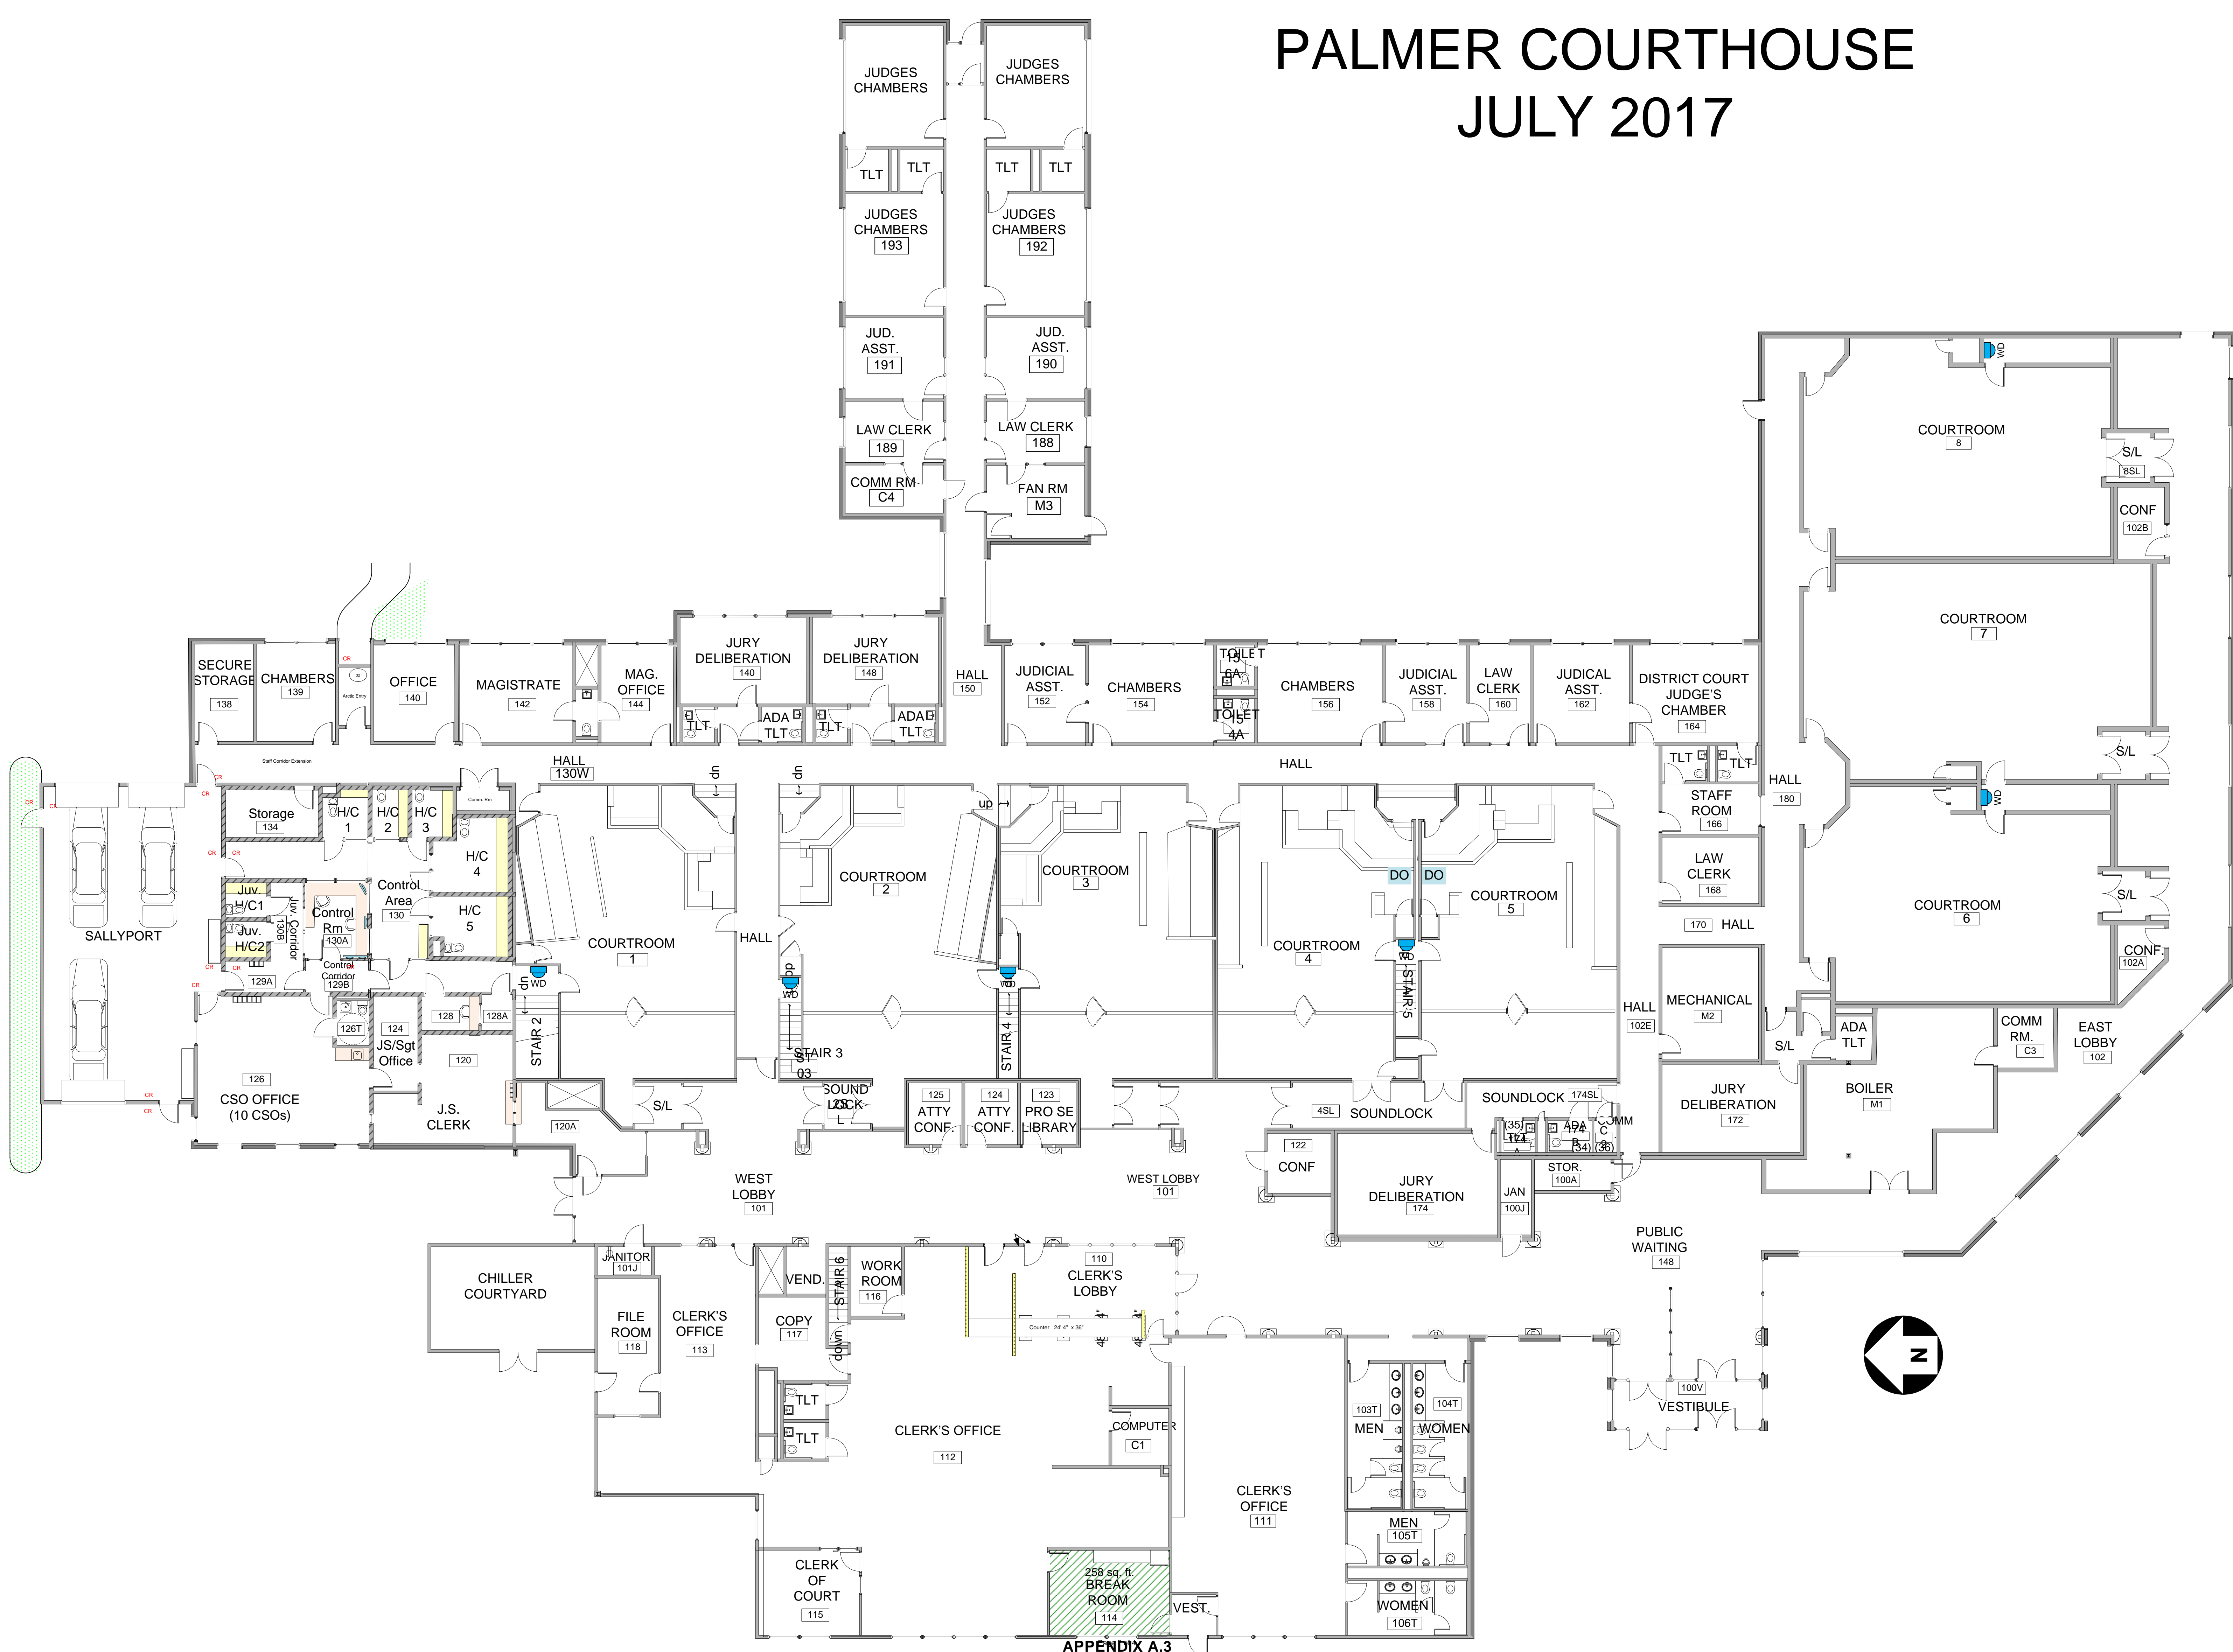

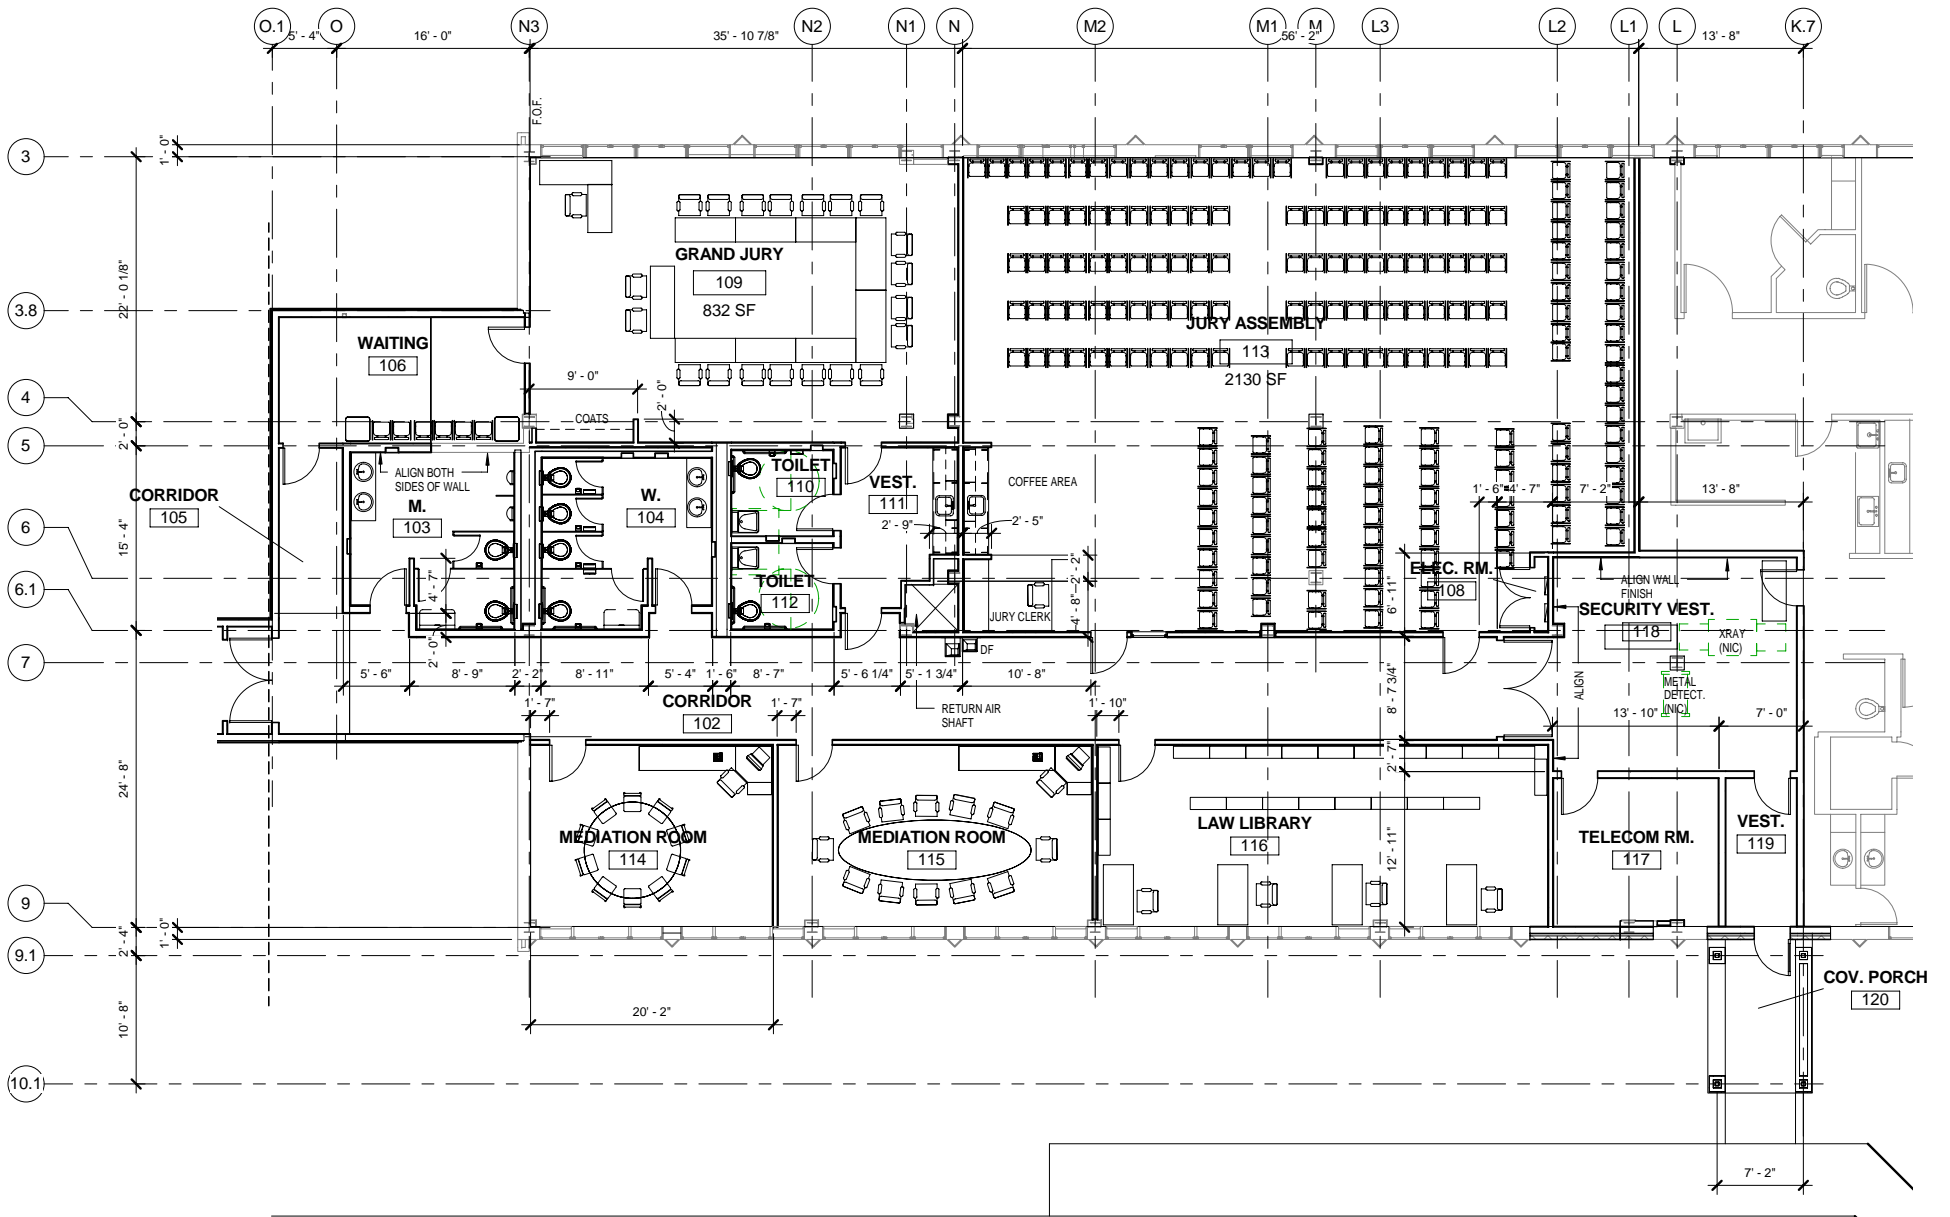

REVISED FLOOR PLAN

APRIL 19, 2007