
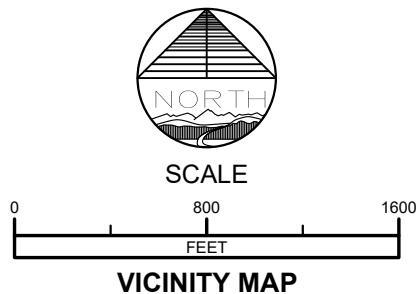


HILCORP ALASKA, LLC

KALOTSA PAD EXPANSION 2025

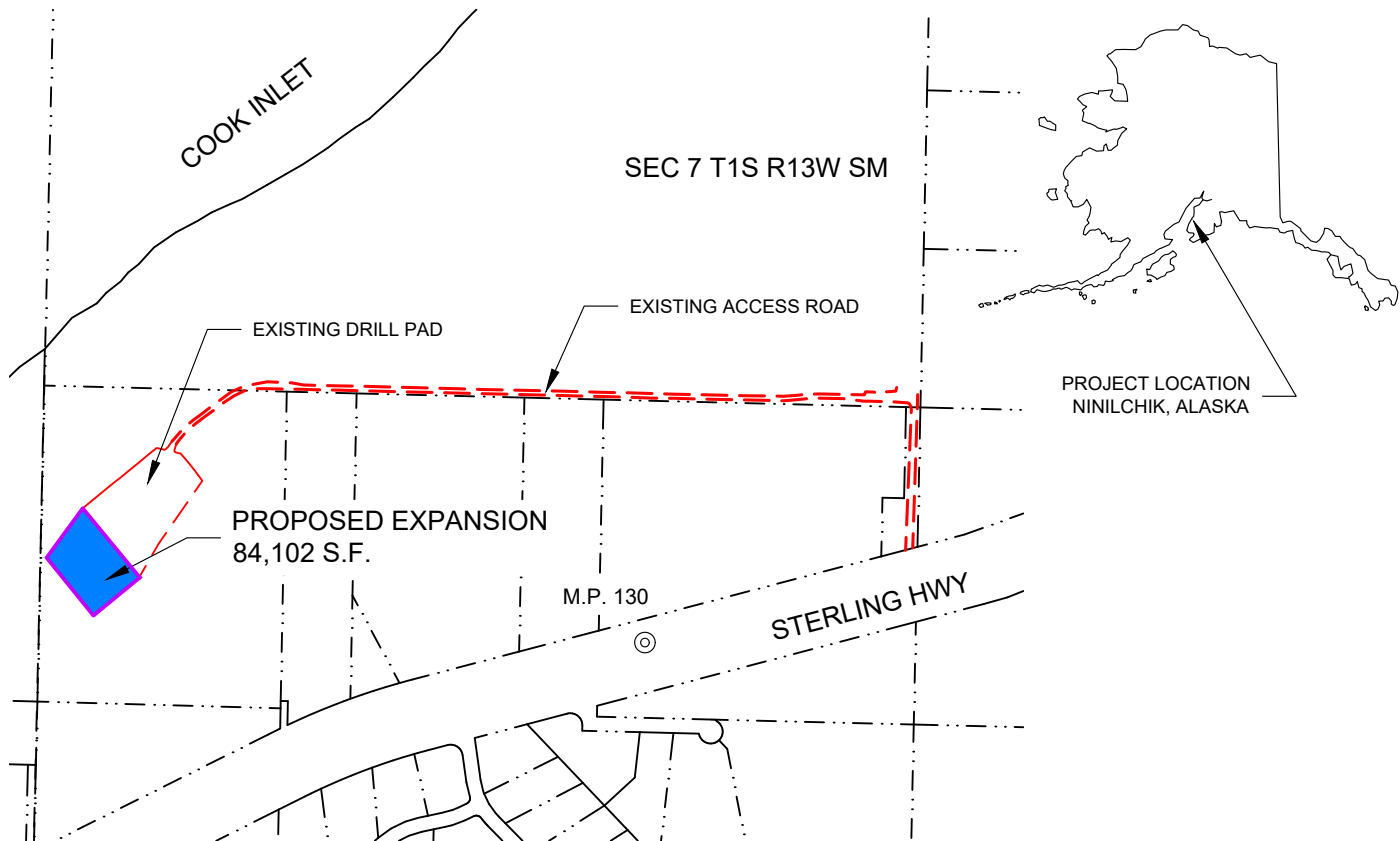

INDEX OF SHEETS

SHEET NO.	DESCRIPTION
1	COVER
2	TYPICAL SECTIONS
3	PAD PLAN VIEW
4	TABLE



Consulting Inc

ENGINEERING - TESTING
SURVEYING - MAPPING
P.O. BOX 468
SOLDOTNA, AK. 99669
VOICE: (907) 283-4218
WWW.MCLANECG.COM

LOCATION

SECTION 7, T1S, R13W, S.M., AK

PROJECT

KALOTSA PAD EXPANSION 2025

APPLICANTS

HILCORP ALASKA

3800 CENTERPOINT DRIVE, STE. 100, ANCHORAGE, AK 99503



REVISION: -

DATE: 10/30/2025


DRAWN BY: GMD

SCALE: 1" = 800'


PROJECT NO. 257029

SHEET

1 OF 4

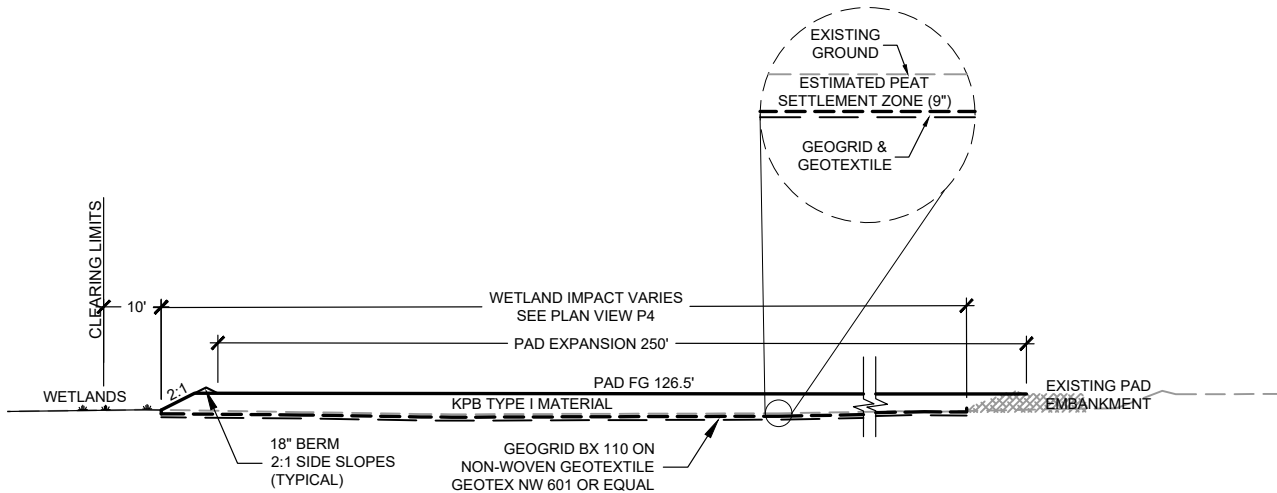

A PAD TYPICAL SECTION
2 SCALE: 1" = 40' (FACING WESTERLY)

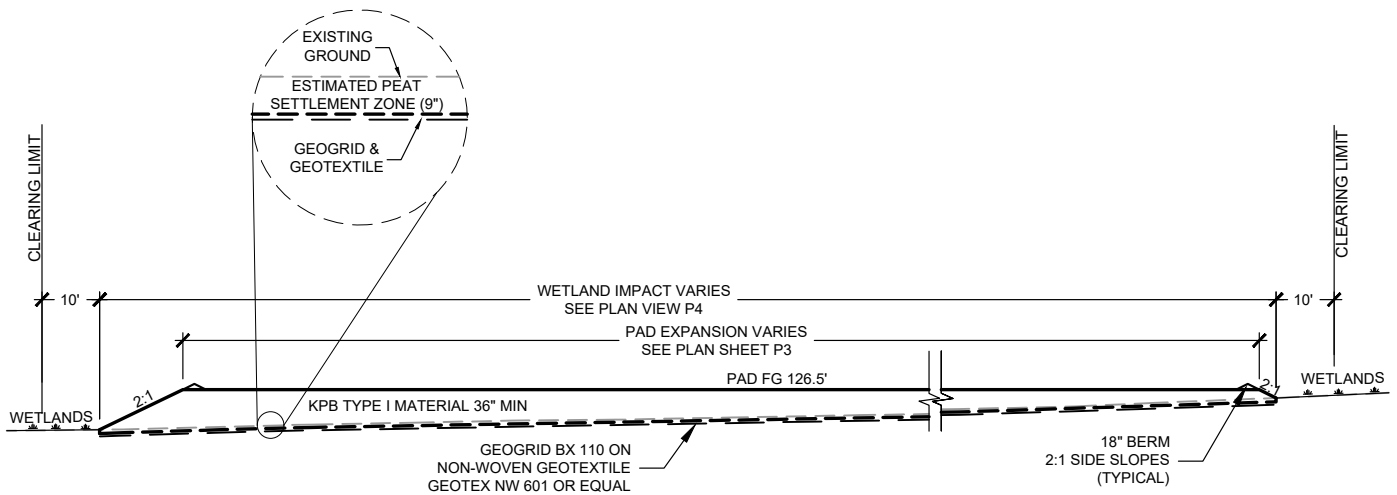

B PAD TYPICAL SECTION
2 SCALE: 1" = 40' (FACING NORTHERLY)



Consulting Inc

ENGINEERING - TESTING
SURVEYING - MAPPING
P.O. BOX 468
SOLDOTNA, AK. 99669
VOICE: (907) 283-4218
WWW.MCLANECG.COM

LOCATION

SECTION 7, T1S, R13W, S.M., AK

PROJECT

KALOTSA PAD EXPANSION 2025

APPLICANTS

HILCORP ALASKA

3800 CENTERPOINT DRIVE, STE. 100, ANCHORAGE, AK 99503



REVISION: -

DATE: 10/30/2025

DRAWN BY: GMD

SCALE: AS SHOWN

PROJECT NO. 257029

SHEET

2 OF 4

KALOTSA PAD EXPANSION 2025 - IMPACT TABLE

TOTAL USABLE PAD EXPANSION AREA	TOTAL EXPANSION EXCAVATION	TOTAL EXPANSION FILL
84,101.5 FT ²	914.5 FT ³	664,308 FT ³
1.93 AC	914.5 CY	24,604 CY
EXPANSION FILL VOLUME COMPUTED USING AUTOCAD CIVIL 3D 2025 (21,487.9 CY) PLUS THE PEAT SETTLEMENT VOLUME (2,202 CY)		
TOTAL IMPACTED WETLAND	TOTAL WETLAND EXCAVATION	TOTAL WETLAND FILL
79,270.5 FT ²	0 FT ³	576,382.5 FT ³
1.82 AC	0 CY	21,347.5 CY
TOTAL WETLAND FILL VOLUME COMPUTED USING AUTOCAD CIVIL 3D 2025 (19,145.5 CY) PLUS THE PEAT SETTLEMENT VOLUME (2,202 CY)		



ENGINEERING - TESTING
SURVEYING - MAPPING
P.O. BOX 468
SOLDOTNA, AK. 99669
VOICE: (907) 283-4218
WWW.MCLANECG.COM

LOCATION

SECTION 7, T1S, R13W, S.M., AK

PROJECT

KALOTSA PAD EXPANSION 2025

APPLICANTS

HILCORP ALASKA

3800 CENTERPOINT DRIVE, STE. 100, ANCHORAGE, AK 99503



REVISION: -

DATE: 10/30/2025

DRAWN BY: GMD

SCALE: N/A

PROJECT NO. 257029

SHEET

4 OF 4