



DRAWING LOCATION: P:\ENGINEERING\MOTIVE POWER AND EQUIPMENT\2. PASSENGER\ARR 351, 352\ARR 352 EMERGENT BODYWORK AND PAINT REPAIR, 2025\ARR 352 PAINT & STENCIL ARRANGEMENT.DWG  
 DATE: 2/20/2026 3:12 PM  
 TIME: 4:12 PM  
 SCALE: AS NOTED  
 PUBLISHED: CTB  
 ARRC-HALF.DTB

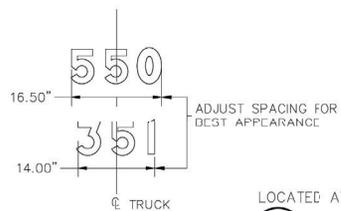

LOCATED AT BL AND AR ENDS OF SIDES  
**A**  
**DETAIL A**  
 1 NO SCALE

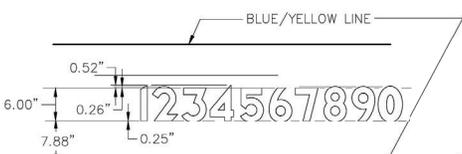


LOCATED AT BR AND AL ENDS OF SIDES  
**B**  
**DETAIL B**  
 1 NO SCALE




24" DIAMETER LOGOTYPE.  
 VERTICAL POSITION: CENTERED IN 52.75" BLUE STRIPE.  
 HORIZONTAL POSITION: MAINTAIN 18" (OR AS SPACE PERMITS) FROM VISUAL END OF SIDE SHEET (eg CORNER POST OR DOOR JAMB). LOCATED AT BL AND AR ENDS OF SIDES.

**C**  
**DETAIL C**  
 1 NO SCALE

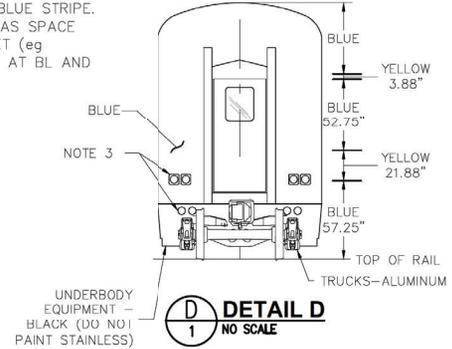

**D**  
**DETAIL D**  
 1 NO SCALE

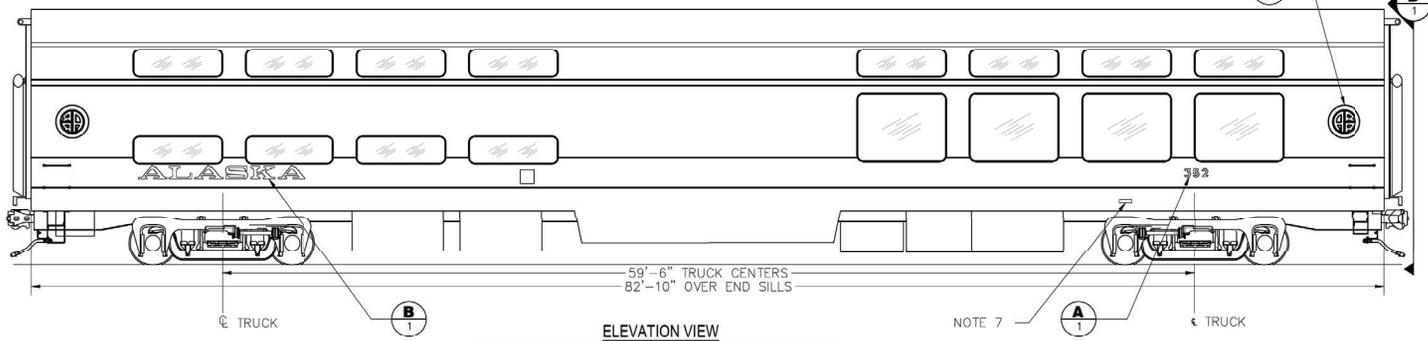

**ELEVATION VIEW**  
 RIGHT SIDE OF CAR SHOWN DETAILS TYP BOTH SIDES

**GENERAL NOTES:**

- DO NOT PAINT STAINLESS STEEL APPLIANCES, OTHER BRIGHT METAL, COUPLERS OR WHEELS.
- ALL PAINTING TO BE IN ACCORDANCE WITH ARRC SPECIFICATION FOR PAINTING OF ROLLING STOCK.
- COLOR CODE FOR TRAINLINE RECEPTACLES:  
 COMMUNICATIONS: LIGHT BLUE  
 DUMMY: WHITE  
 POWER: RED  
 LOCOMOTIVE MU: YELLOW
- DETAILS OF GRAPHICS ARE DOCUMENTED IN THE AUTOCAD FILE OF THIS DRAWING.
- DIMENSIONS SHOWN IN DETAIL E APPLY AT BODY BOLSTERS. LINES ARE TO FOLLOW CARBODY CAMBER.

- PAINT ALL UNDER CAR EQUIPMENT BLACK. TRUCKS TO BE PAINTED ALUMINUM SILVER.
- AEI TAGS (2) ARE SIDE SPECIFIC; MARK AND REPLACE TO SAME SIDE, SAME LOCATION.
- NEW RETRO-REFLECTIVE EMERGENCY ACCESS SIGNS WILL BE INSTALLED BY ALASKA RAILROAD.
- DRAWING DOES NOT PURPORT TO SHOW CONSTRUCTION IN ABSOLUTE AND COMPLETE DETAIL.

DESIGNED BY: ARRC  
 CHECKED BY: ARRC  
 DRAFTED BY: CDL

ALASKA RAILROAD CORPORATION  
 P.O. BOX 107500, ANCHORAGE, AK 99510-7500  
 327 W. 58TH STREET, AVE ANCHORAGE, AK 99501  
 (907) 265-2300

REVISION HISTORY

ENGINEERING DEPARTMENT  
 P.O. BOX 107500  
 ANCHORAGE, ALASKA 99510-7500

**ALASKA RAILROAD**  
 PROJECT: MOTIVE POWER & EQUIPMENT PASSENGER CARS  
 SHEET TITLE: ARR 352 BISTRO PAINT & STENCIL ARRANGEMENT

AFE NO. 11318  
 YEAR 2026  
 SHEET 1 OF 1