


SECTION LINE EASEMENT ACCESS DEVELOPMENT


T7N R12W SECTION 35 /SECTION 26

APPLICANT / PROPERTY OWNER:
 M&M GRAVEL LLC
 420 NORTH WILLOW ST.
 KENAI, AK 99611

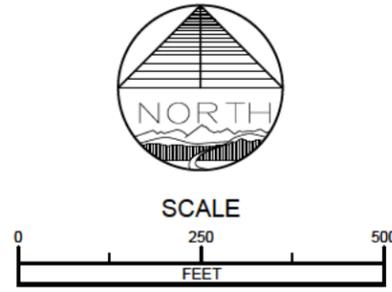

LEGEND	
---	SECTION LINE
- . - . -	PROPERTY LINE
⊙	FOUND PRIMARY MONUMENT (AS DESCRIBED)
X	INTERVISIBLE FLAGGING


VICINITY MAP
 Scale 1" = 1 Mile

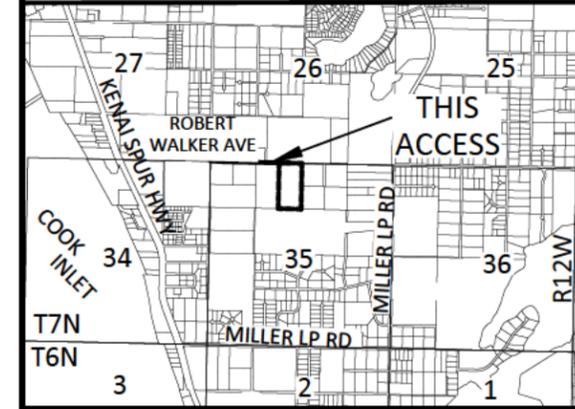

REV	DATE	DESCRIPTION	BY	GMD
1	1/21/2026	SUBMITTAL ISSUE		

M&M GRAVEL LLC.
 T7N R12W SECTION 35/26
 EASEMENT DEVELOPMENT

FIELD BOOK NO. 28-02
 JOB NO. 23-4026
 FIELD WORK DATE: 7/17/2023

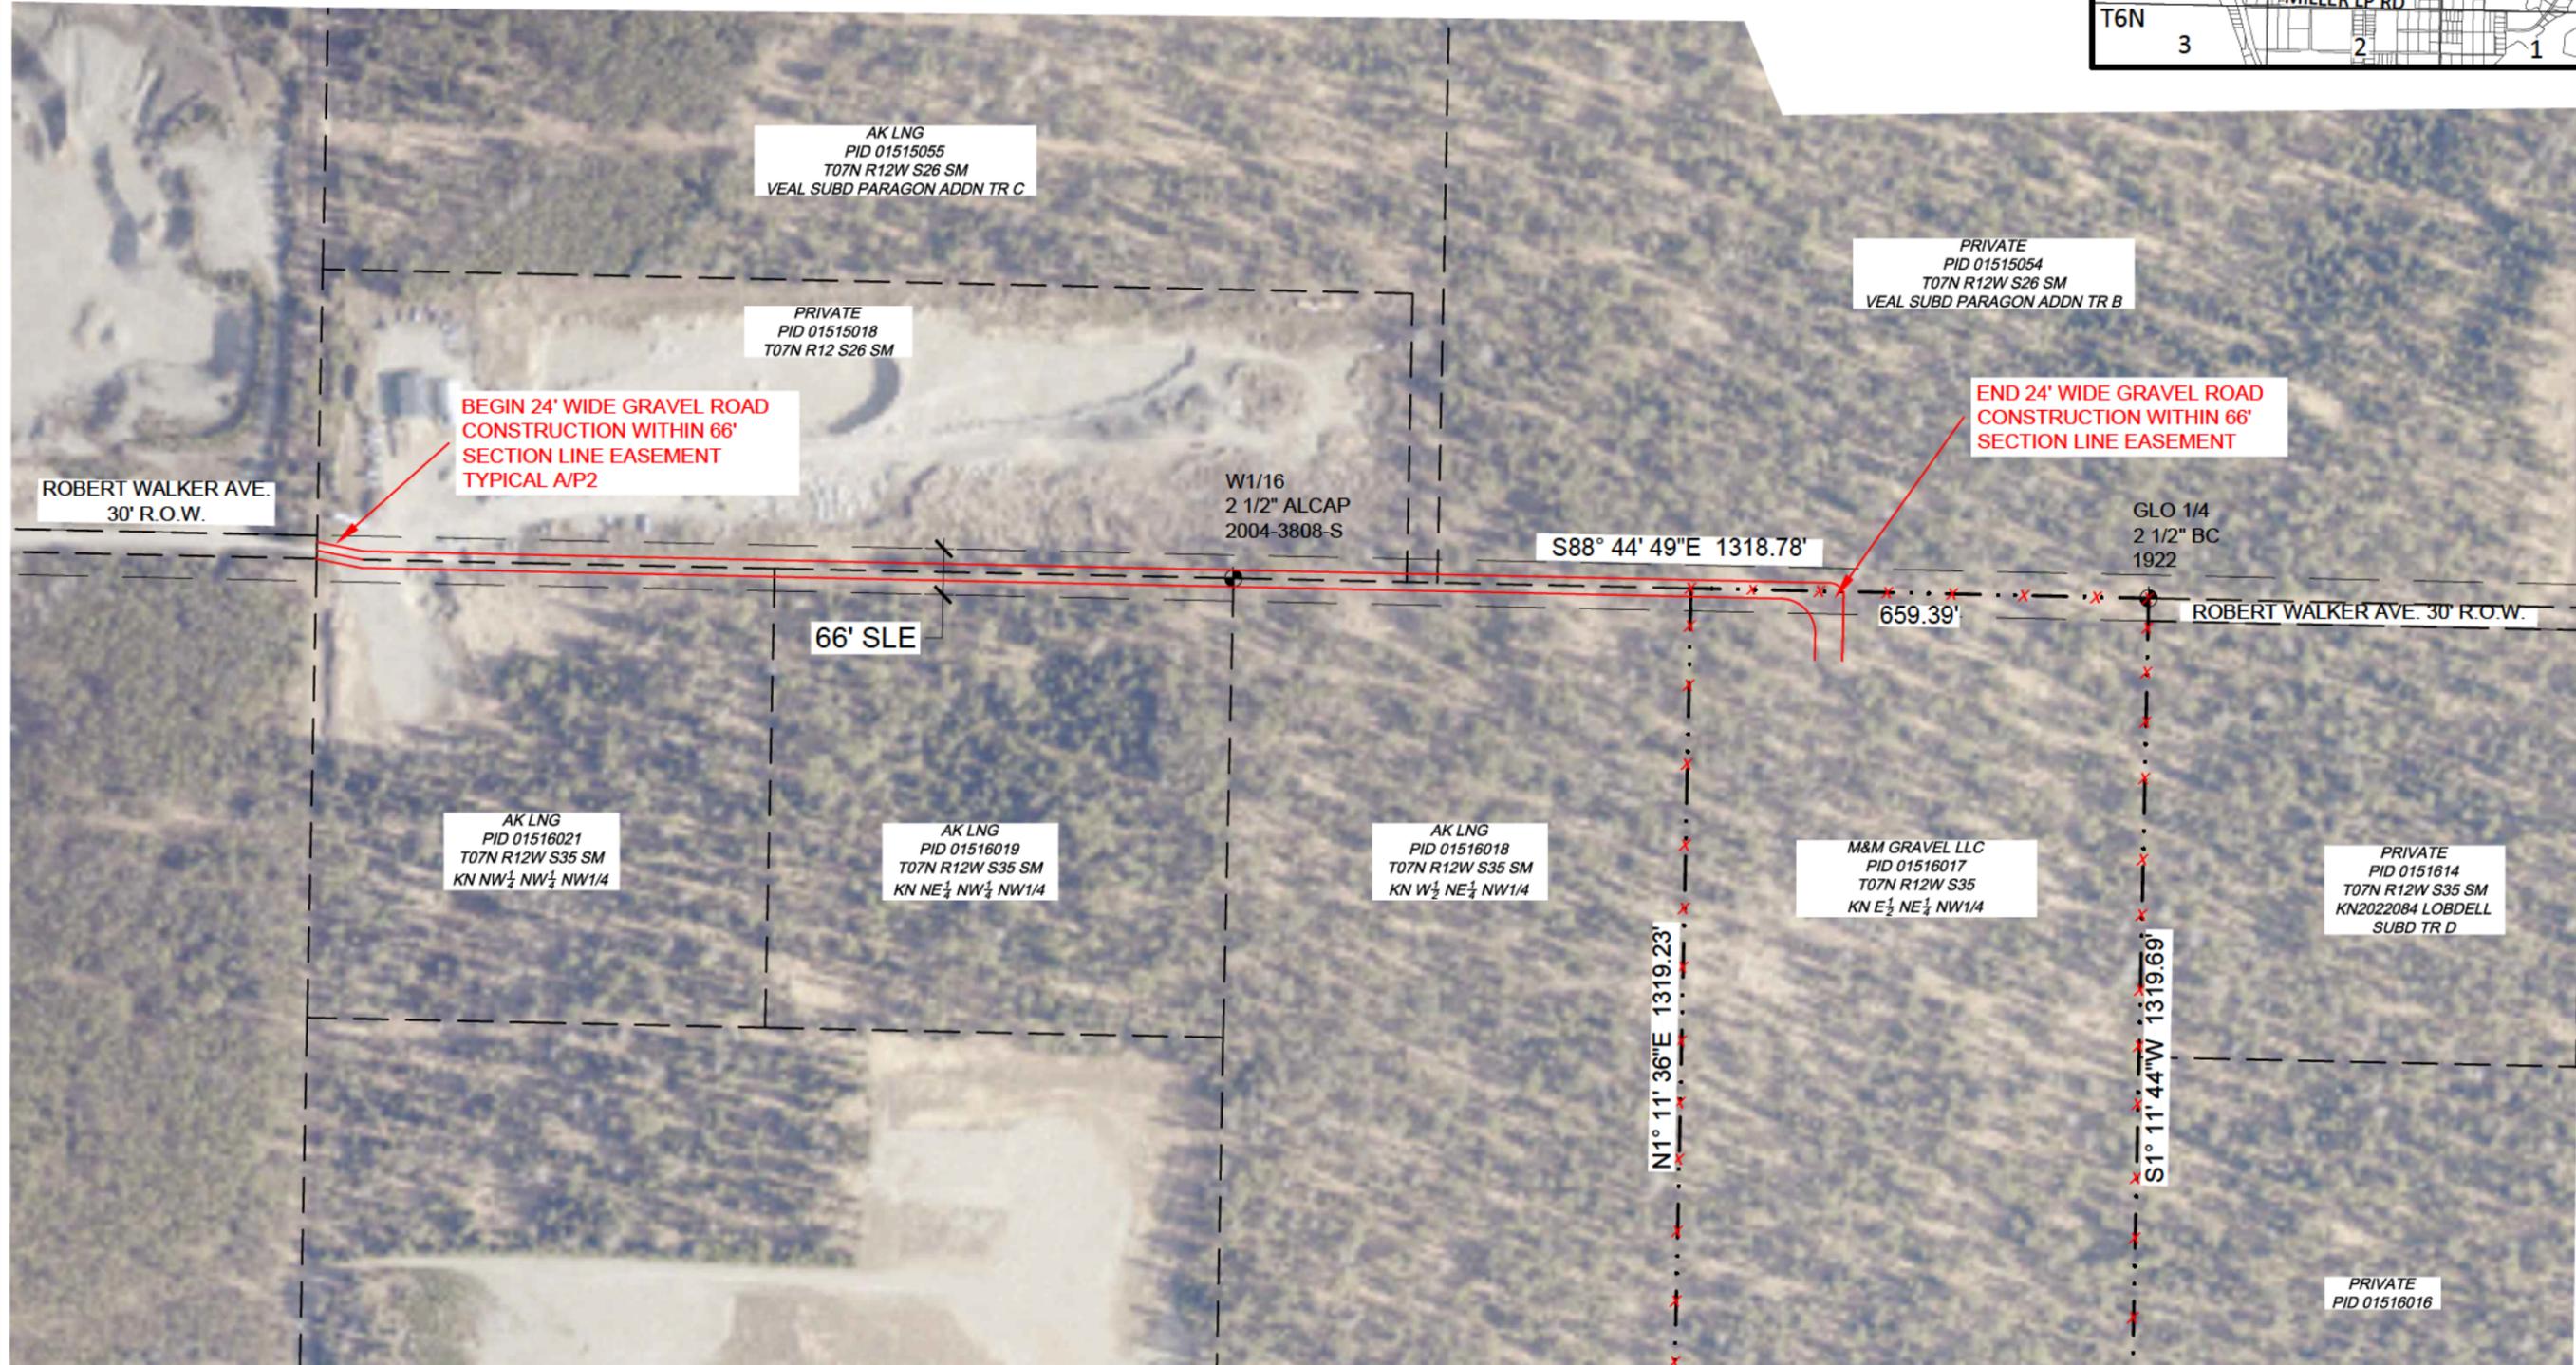

McLANE
 Consulting Inc

ENGINEERING - TESTING
 SURVEYING - MAPPING
 P.O. BOX 488
 SOLDOTNA, AK. 99609
 VOICE: (907) 283-4218
 FAX: (907) 283-3265
 WWW.MCLANECG.COM

DRAWN BY: BGB/GMD

CHECKED BY: AHH

HORIZ. SCALE: 1" = 200'

VERT. SCALE: N/A

SHEET: P1