


Figure 2. Wales Community Map Showing Existing and Proposed Tank Farm Locations and Other Infrastructure

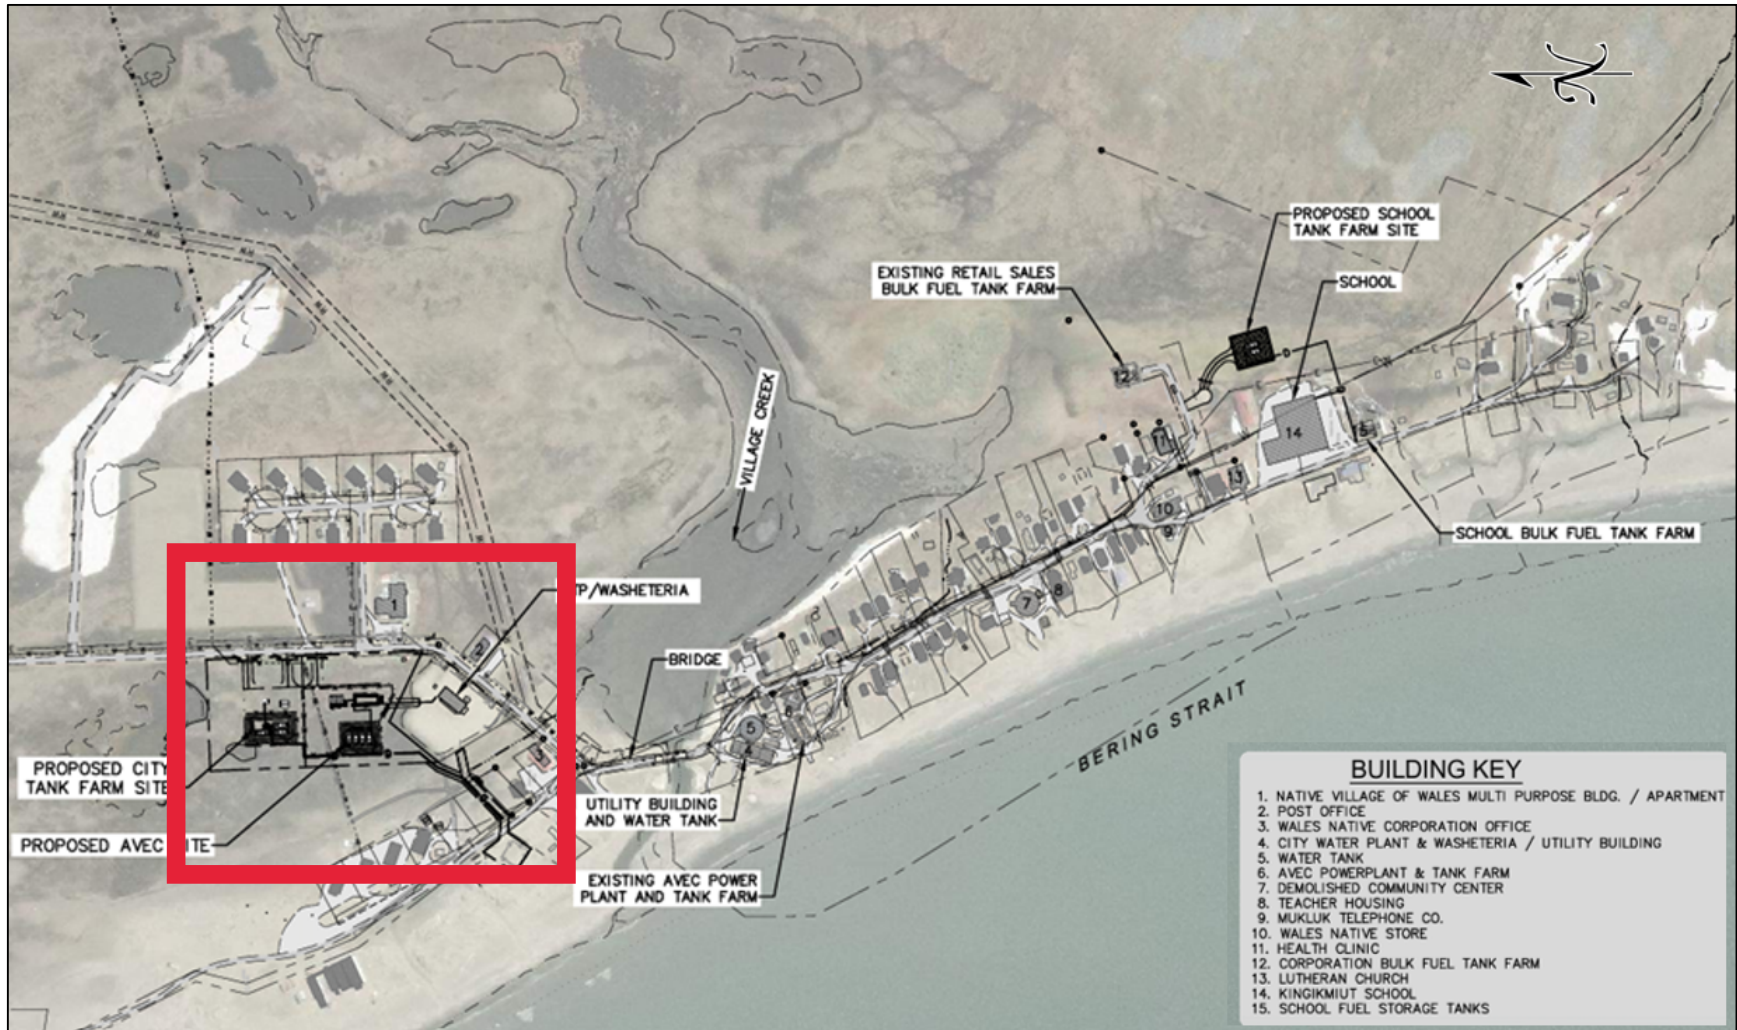

Source: CRW Engineering Group, Inc. (CRW) 2026


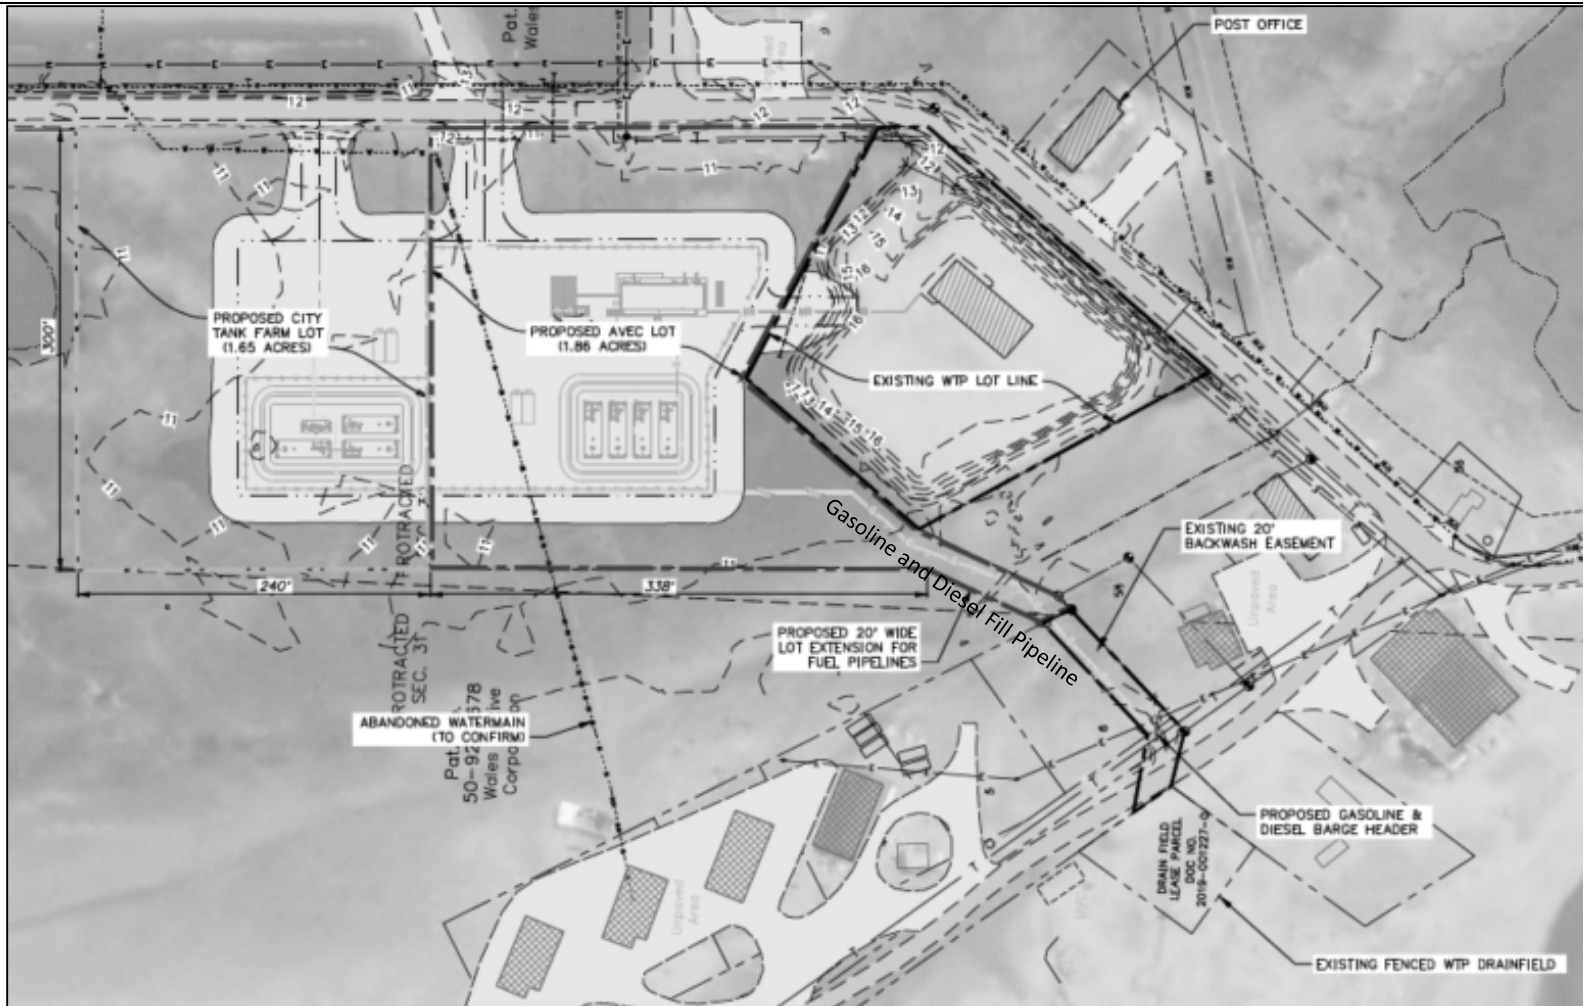
 = Area of review for public notice

Figure 3. Wales Community Map Detailing Proposed and Existing Tank Farms and Power Plant Locations





**Applicant:** Alaska Village Electric Cooperative  
**File No:** POA-XXXX-XXXX  
**Waterway:** Unnamed wetlands  
**Date:** 3/9/2026

**Activity:** Community Bulk Fuel and Power Plant Upgrades, Wales, Alaska  
**Lat/Long:** 65.611737, -168.090321 and 65.605437, -168.085021  
 Section 5, T 002N, R 045W, Kateel Meridian  
**PROJECT DETAILS: Overview, City and AVEC Tank Farms and Power Plant**  
**Sheet:** 3 of 11