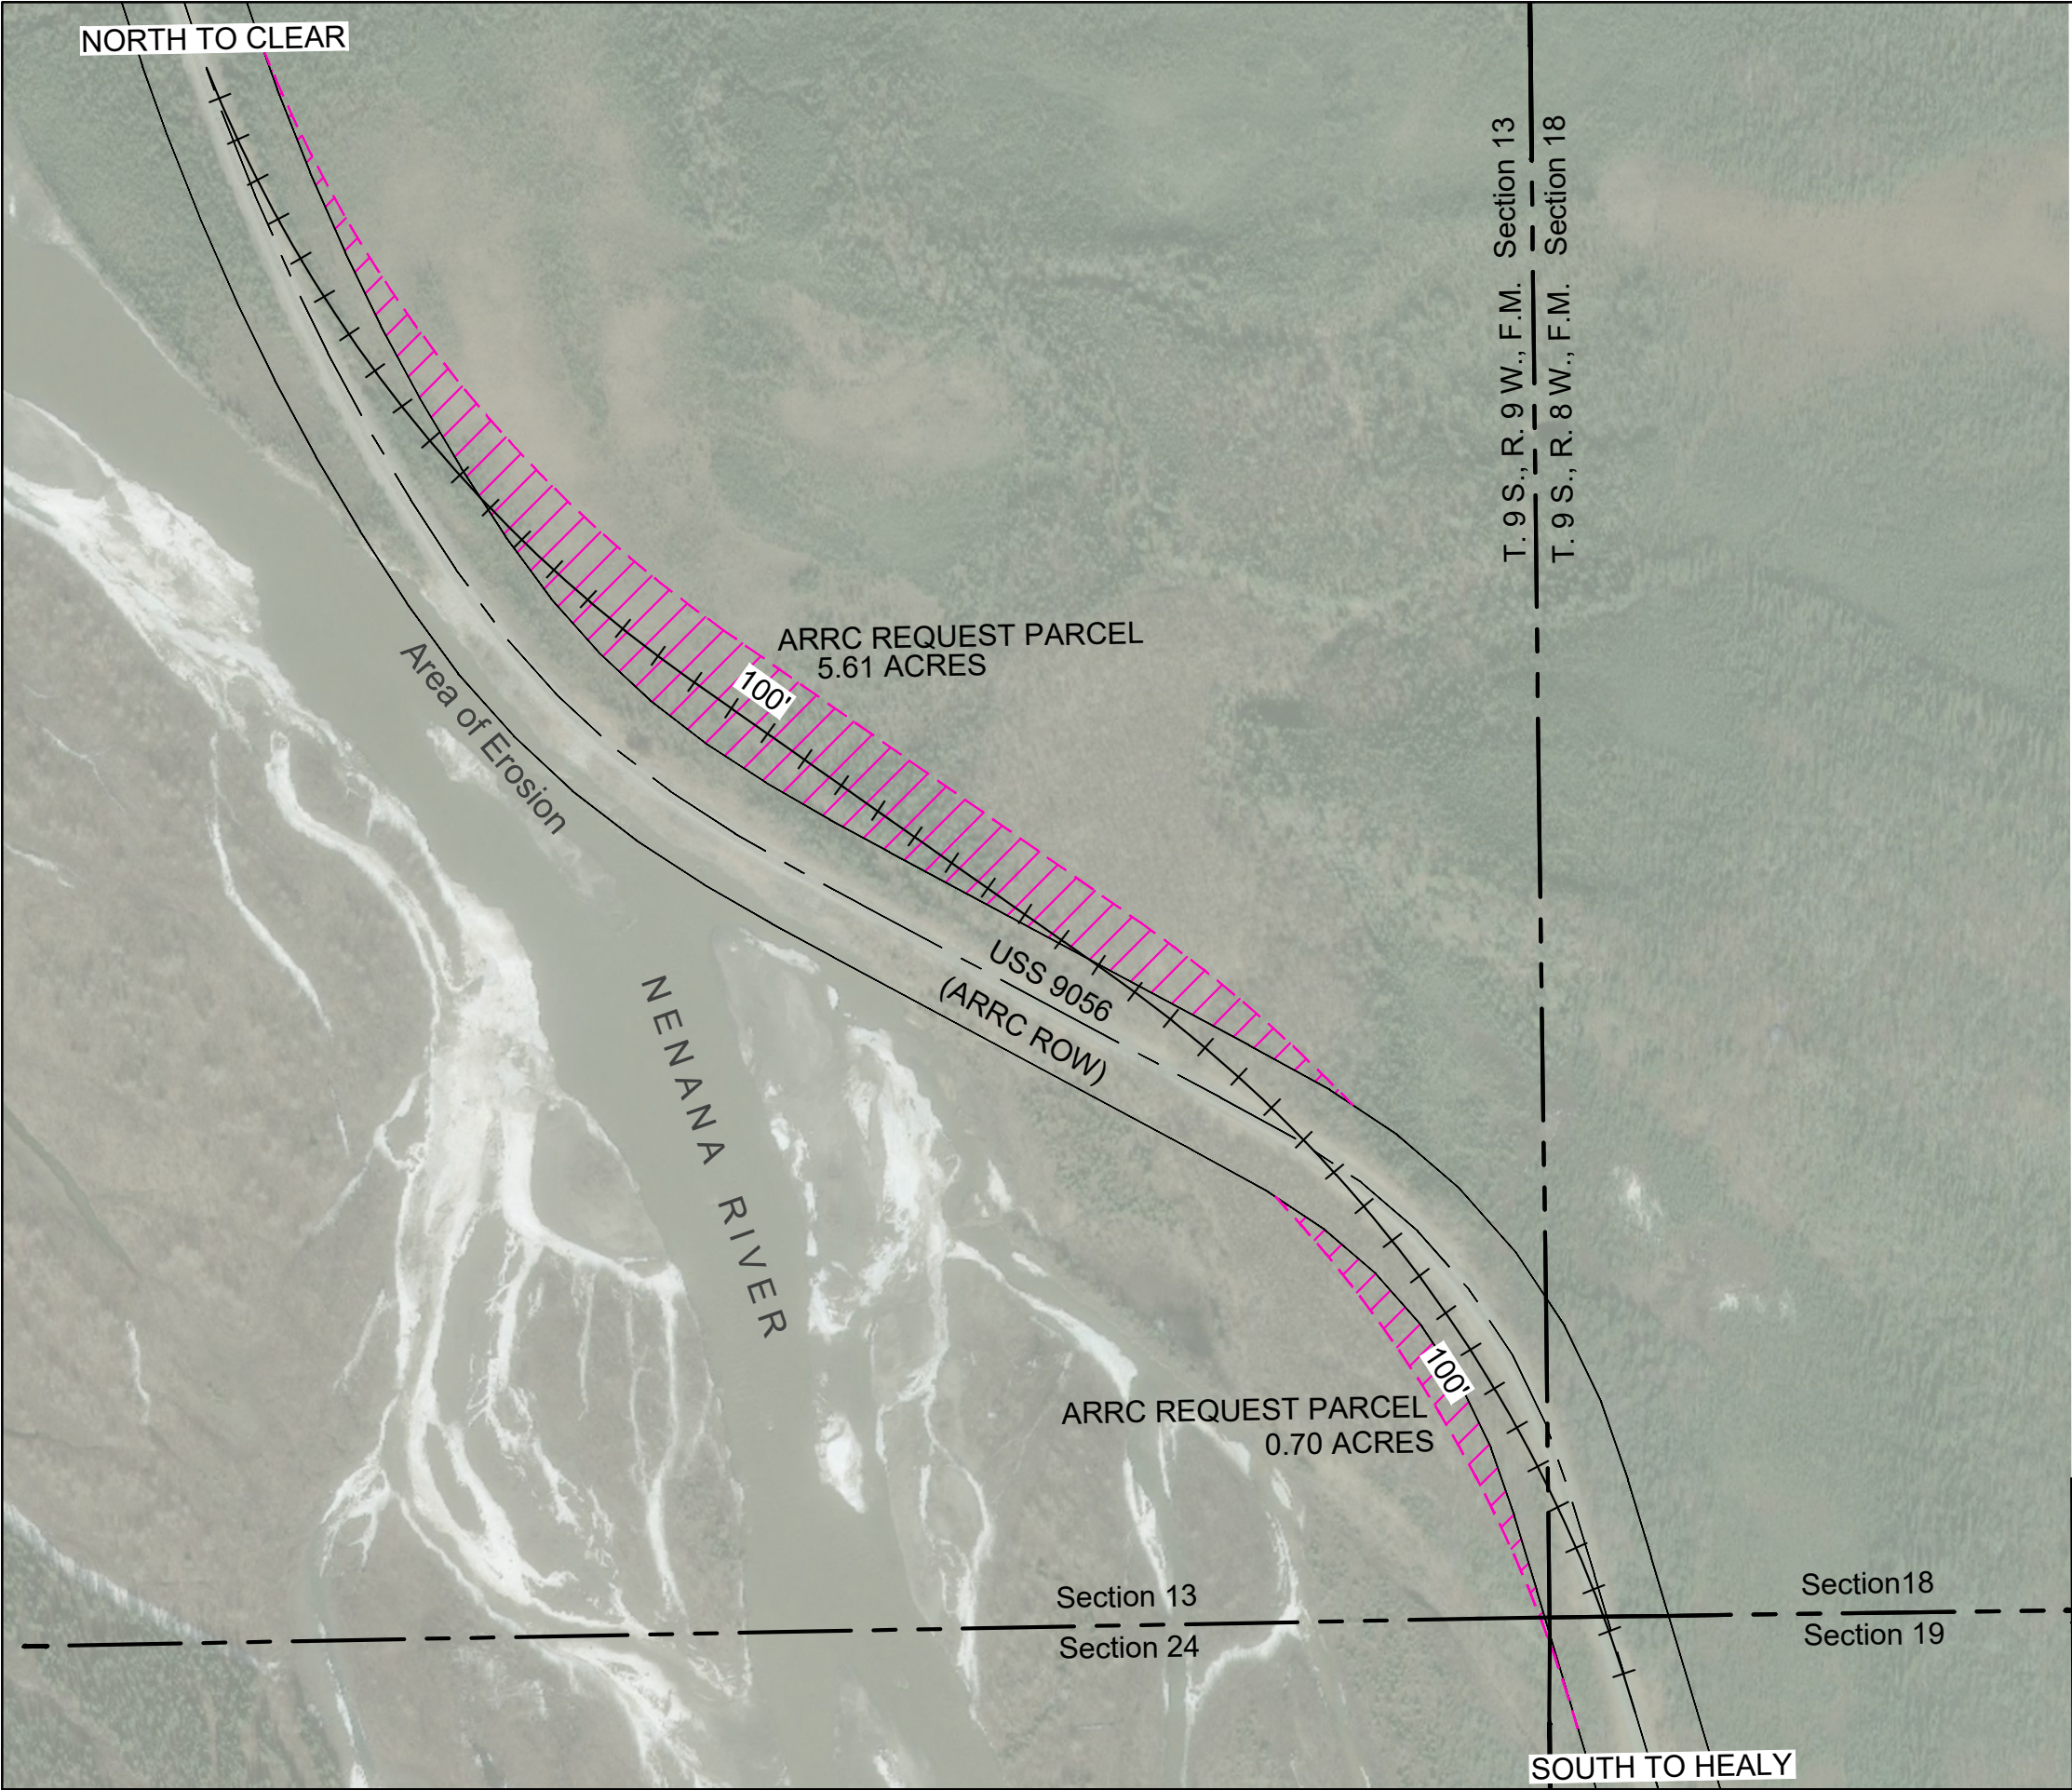


Legend

- DESIGN ALIGNMENT
- ARRC PARCEL REQUEST AREAS
- EXISTING TRACK CENTERLINE
- EXISTING RIGHT OF WAY
- SECTION AND TOWNSHIP LINES

NOTES:
This exhibit is to together with ARRC Board Resolution
Relating to a Request for the Conveyance of State
Land Located between Healy and Clear, Alaska,
located on east of the Nenana River in the Vicinity of
ARRC Mileposts 379.7, to ARRC under AS 42.40.360

EXHIBIT 1 MP 379.6 to 379.8 REALIGNMENT		
LANDS REQUESTED FROM DNR IN ACCORDANCE WITH AS 42.40.370		
ALASKA RAILROAD CORPORATION REAL ESTATE DEPARTMENT, LAND SERVICES P.O. BOX 107500, ANCHORAGE, ALASKA 99510-7500		
NENANA RECORDING DISTRICT		SHEET 01 OF 01
DRAWN: ENG	CHECKED: JSR	DATE: 04/27/2026