


LISCIO DRIVEWAY CROSS SECTION

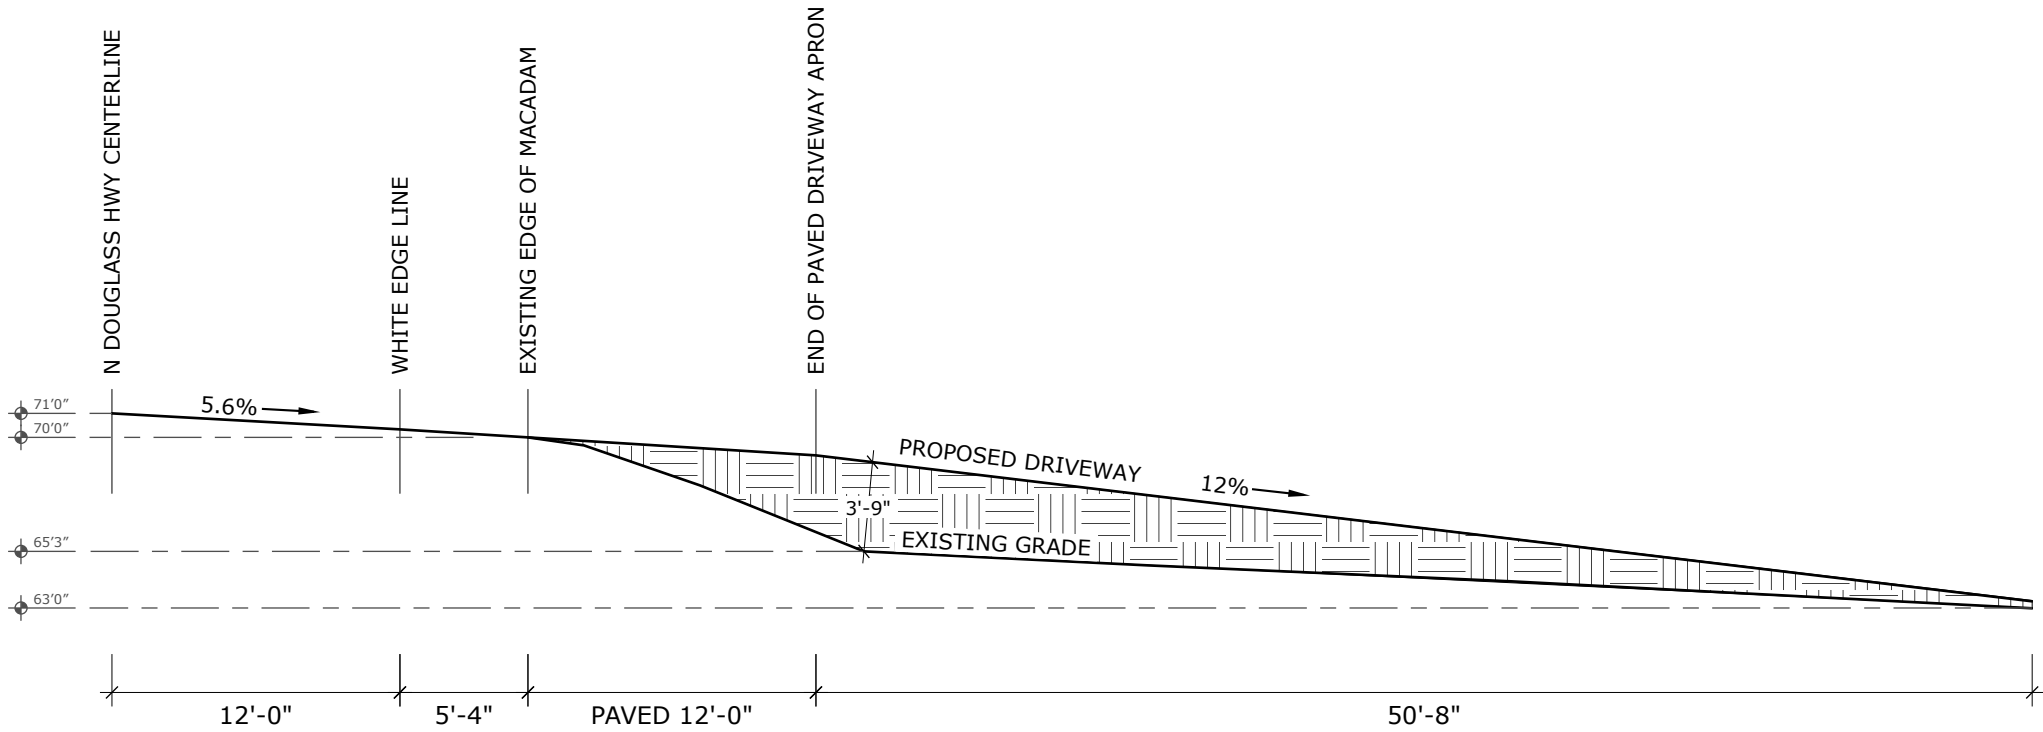


PERMIT APPLICANT'S
CONTACT INFORMATION
NICOLE LISCIO
3210 NOWELL AVE
JUNEAU, AK 99801
907 419 6607

GRADING SITE
USS 1287 TR B1
NO MAIL ADDRESS ASSIGNED YET

00 01 02 04
8.5x11 PAPER SCALE: 1/4" = 1'

LISCIO DRIVEWAY CROSS SECTION

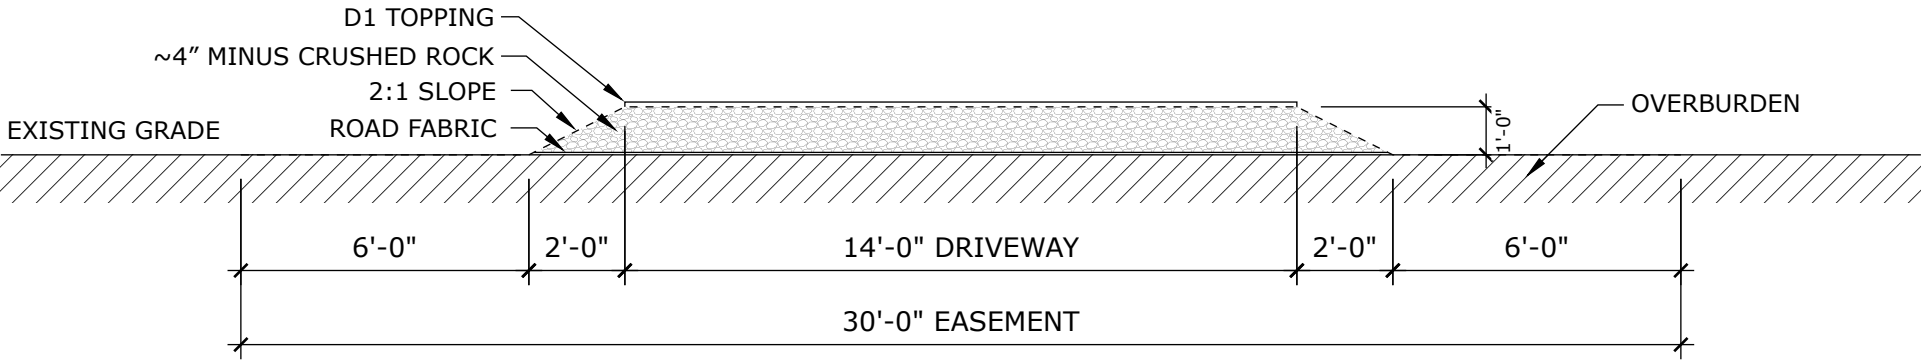

PERMIT APPLICANT'S
CONTACT INFORMATION
NICOLE LISCIO
3210 NOWELL AVE
JUNEAU, AK 99801
907 419 6607

GRADING SITE
USS 1287 TR B1
NO MAIL ADDRESS ASSIGNED YET

