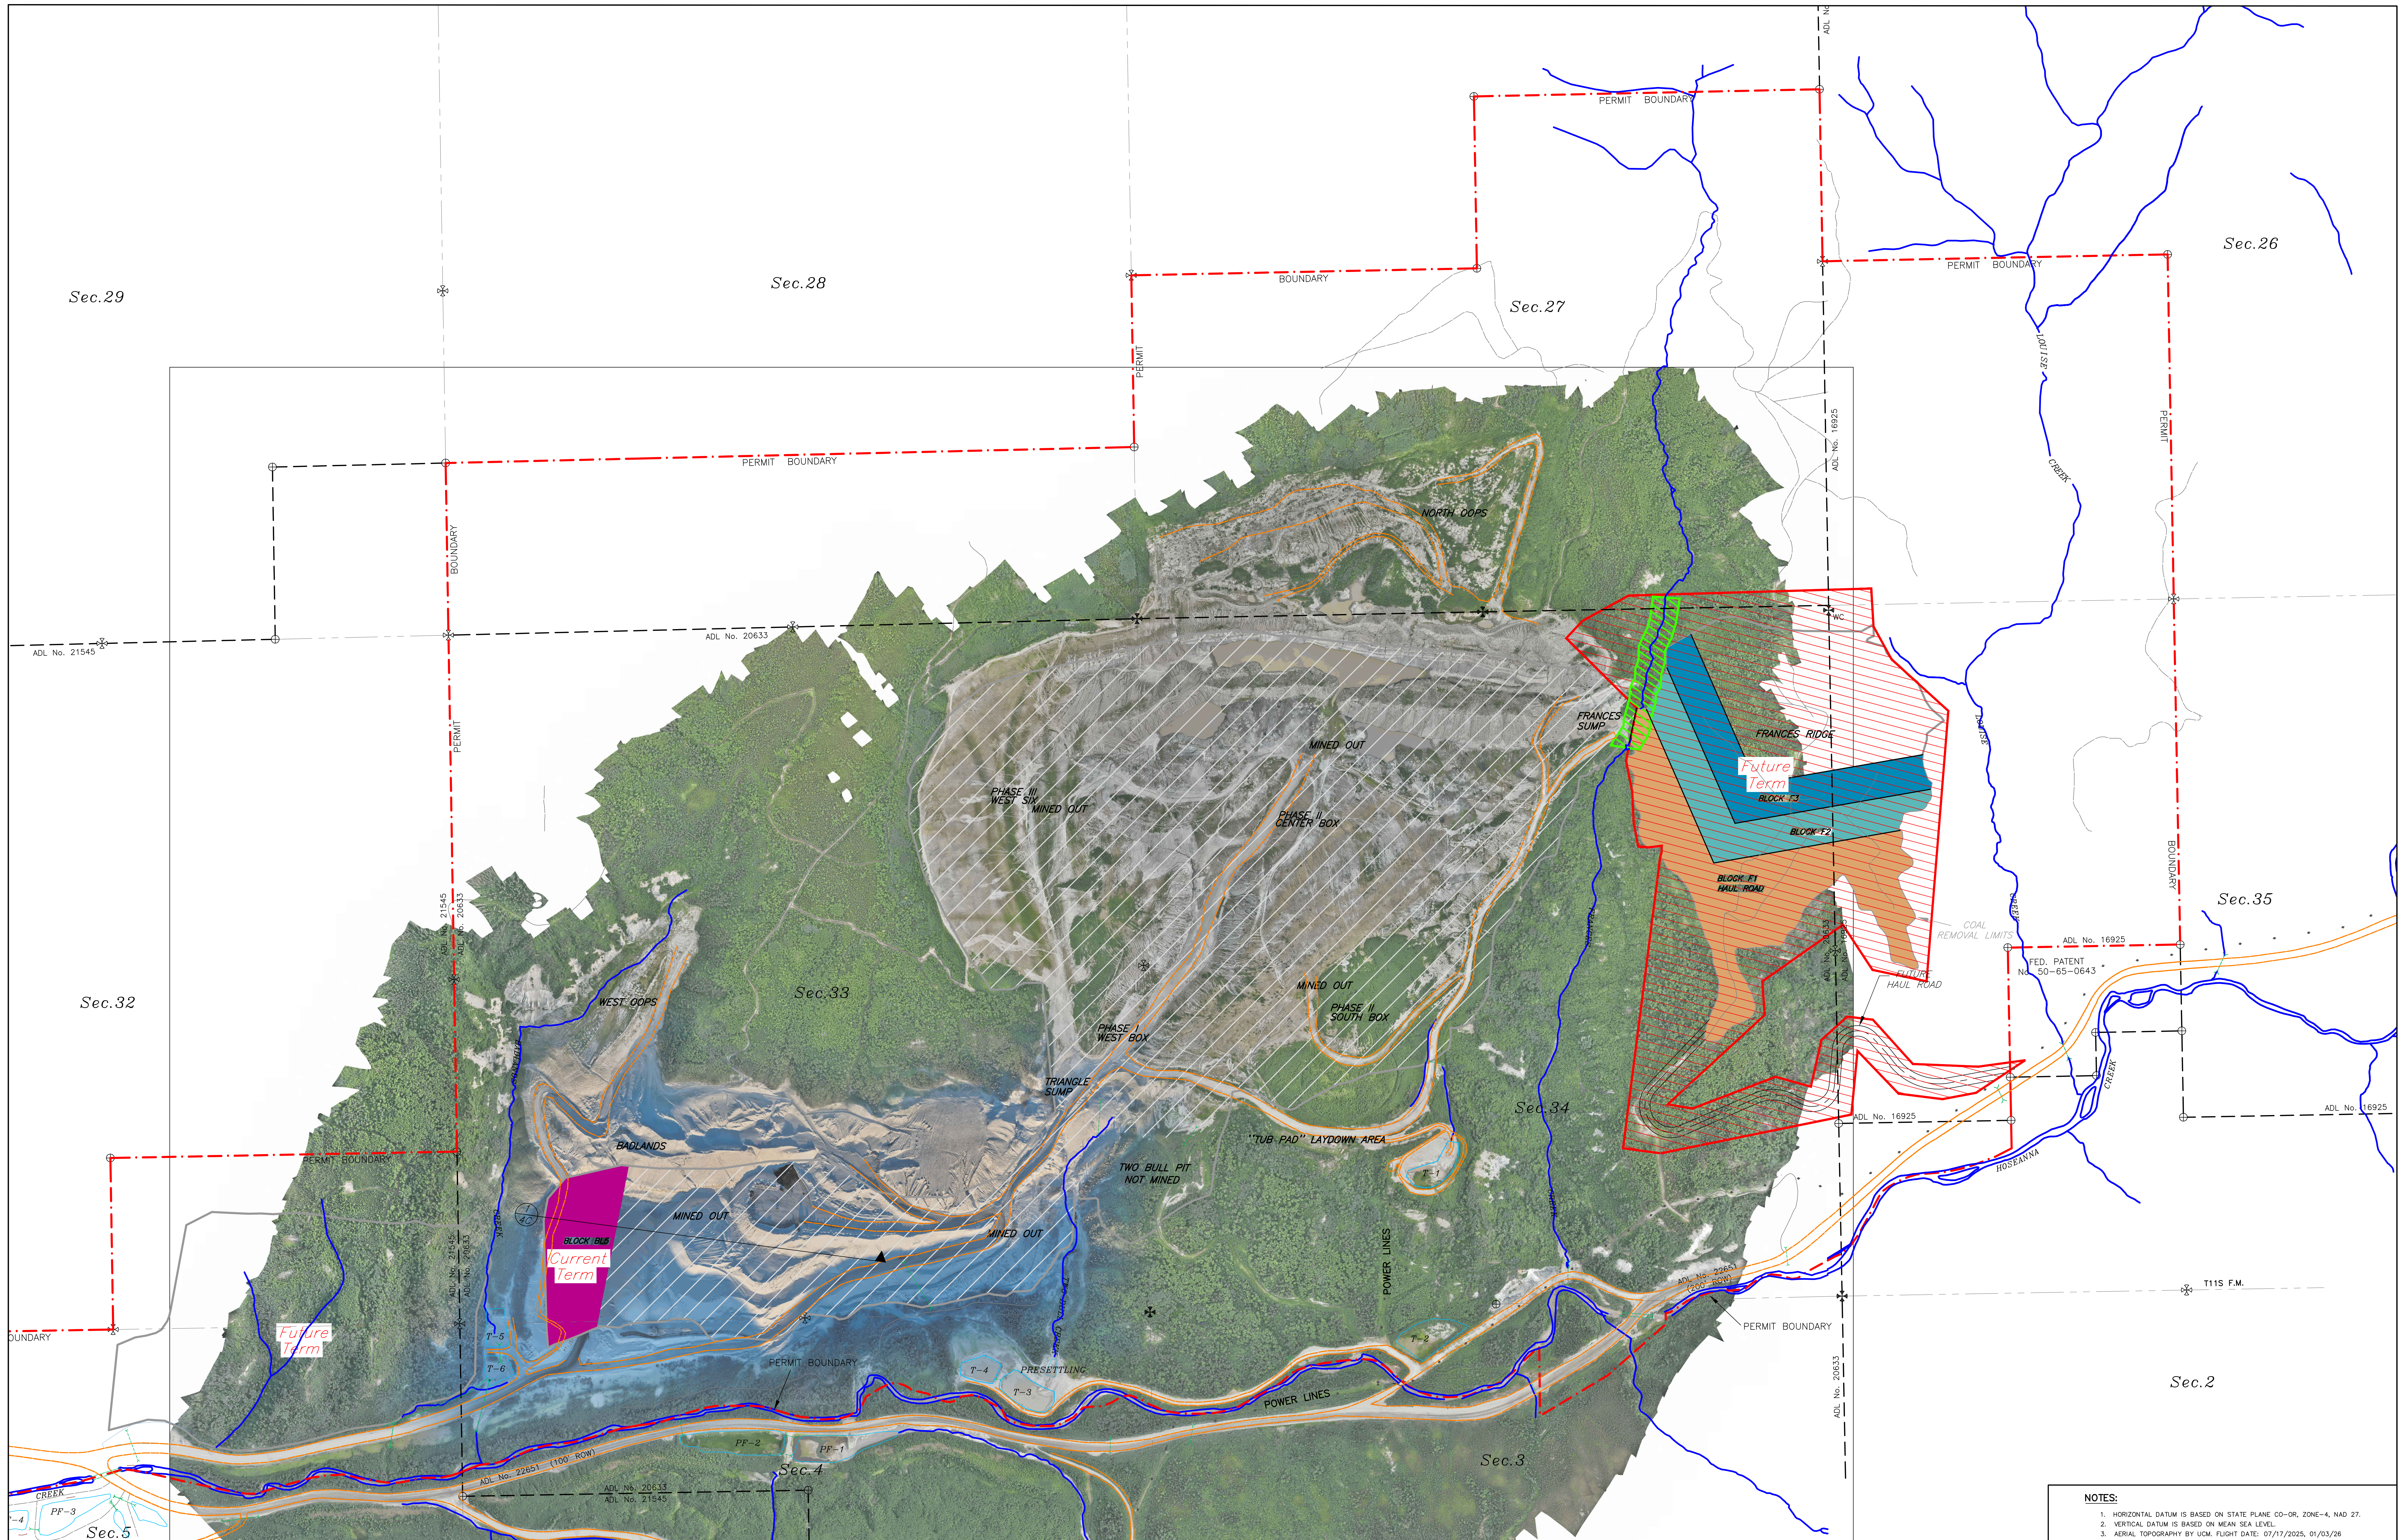


LEGEND

- QLO-BLM MONUMENT, FIELD LOCATED.
- QLO-BLM MONUMENT OF RECORD, CALCULATED CORNER POSITION.
- ⊕ CALCULATED CORNER POSITION.
- AERIAL PHOTO PANEL, H/V CONTROL.
- WC WITNESS CORNER.
- SCALE: 1" = 400'
- CONTOUR INTERVAL= 25'
- MINED OUT
- COAL REMOVAL LIMITS
- DISTURBANCE FRANCES RIDGE
- STREAM BUFFER ZONE
- ROAD

400' 200' 0' 400' 800'

NOTES:

- HORIZONTAL DATUM IS BASED ON STATE PLANE CO-OR, ZONE-4, NAD 27.
- VERTICAL DATUM IS BASED ON MEAN SEA LEVEL.
- AERIAL TOPOGRAPHY BY UCM, FLIGHT DATE: 07/17/2025, 01/03/26

REV.	DATE	BY	DESCRIPTION
0	08/24	BZ	New Plate TBR B-1
1	04/26	BZ	Modified for 2026 Renewal 4c

DESIGN BY: BZ
DRAWN BY: Updated By: BZ
CHECK BY:
DWG FILE:
XREF DWG FILE: 091324FRANCES...

USIBELLI COAL MINE, INC.
P.O. BOX 1000, HEALY, ALASKA 99743
(907) 683-2226

2026 TBR Renewal Part 4c

TWO BULL RIDGE MINE

PLATE No. **4c** REV. **0**
SHEET No. **1** OF **1**