

U. S. SURVEY
No. 4484, ALASKA
COMPRISED OF
TRACTS A, B, C, AND D

SITUATED
ON
THE LEFT BANK OF THE EEK RIVER
TRACT A IS THE TOWNSITE OF EEK, ALASKA
AND
DEPENDENT RESURVEY OF U.S. SURVEY NO. 2021

GEOGRAPHIC POSITION
AT
WITNESS MEANDER CORNER NO. 9, TRACT A
LATITUDE 60° 13' 07.82" NORTH
LONGITUDE 162° 01' 12.49" WEST

AREA: 56.38 ACRES

SURVEYED BY
MASON W. THAYER, SUPERVISORY CADASTRAL SURVEYOR
JUNE 19 THROUGH JULY 14, 1971
UNDER SPECIAL INSTRUCTIONS
DATED
AND
APPROVED
JUNE 20, 1969


UNITED STATES DEPARTMENT OF THE INTERIOR
BUREAU OF LAND MANAGEMENT
Washington, D.C. June 26, 1975

This plat is strictly conformable to the approved field notes, and the survey, having been correctly executed in accordance with the requirements of law and the regulations of this Bureau, is hereby accepted.

For the Director

Bernard W. Hoopes
Chief, Division of Cadastral Survey



EV 3-426 Legend

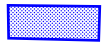-  Eek Street ROW proposed for vacation
-  Record boundary lines proposed for elimination


EV 3-426
Exhibit 1


1 of 2

- BRASS CAPPED IRON POST
- COPPERWELD MONUMENT
- IRON ROD WITH ALUMINUM CAP

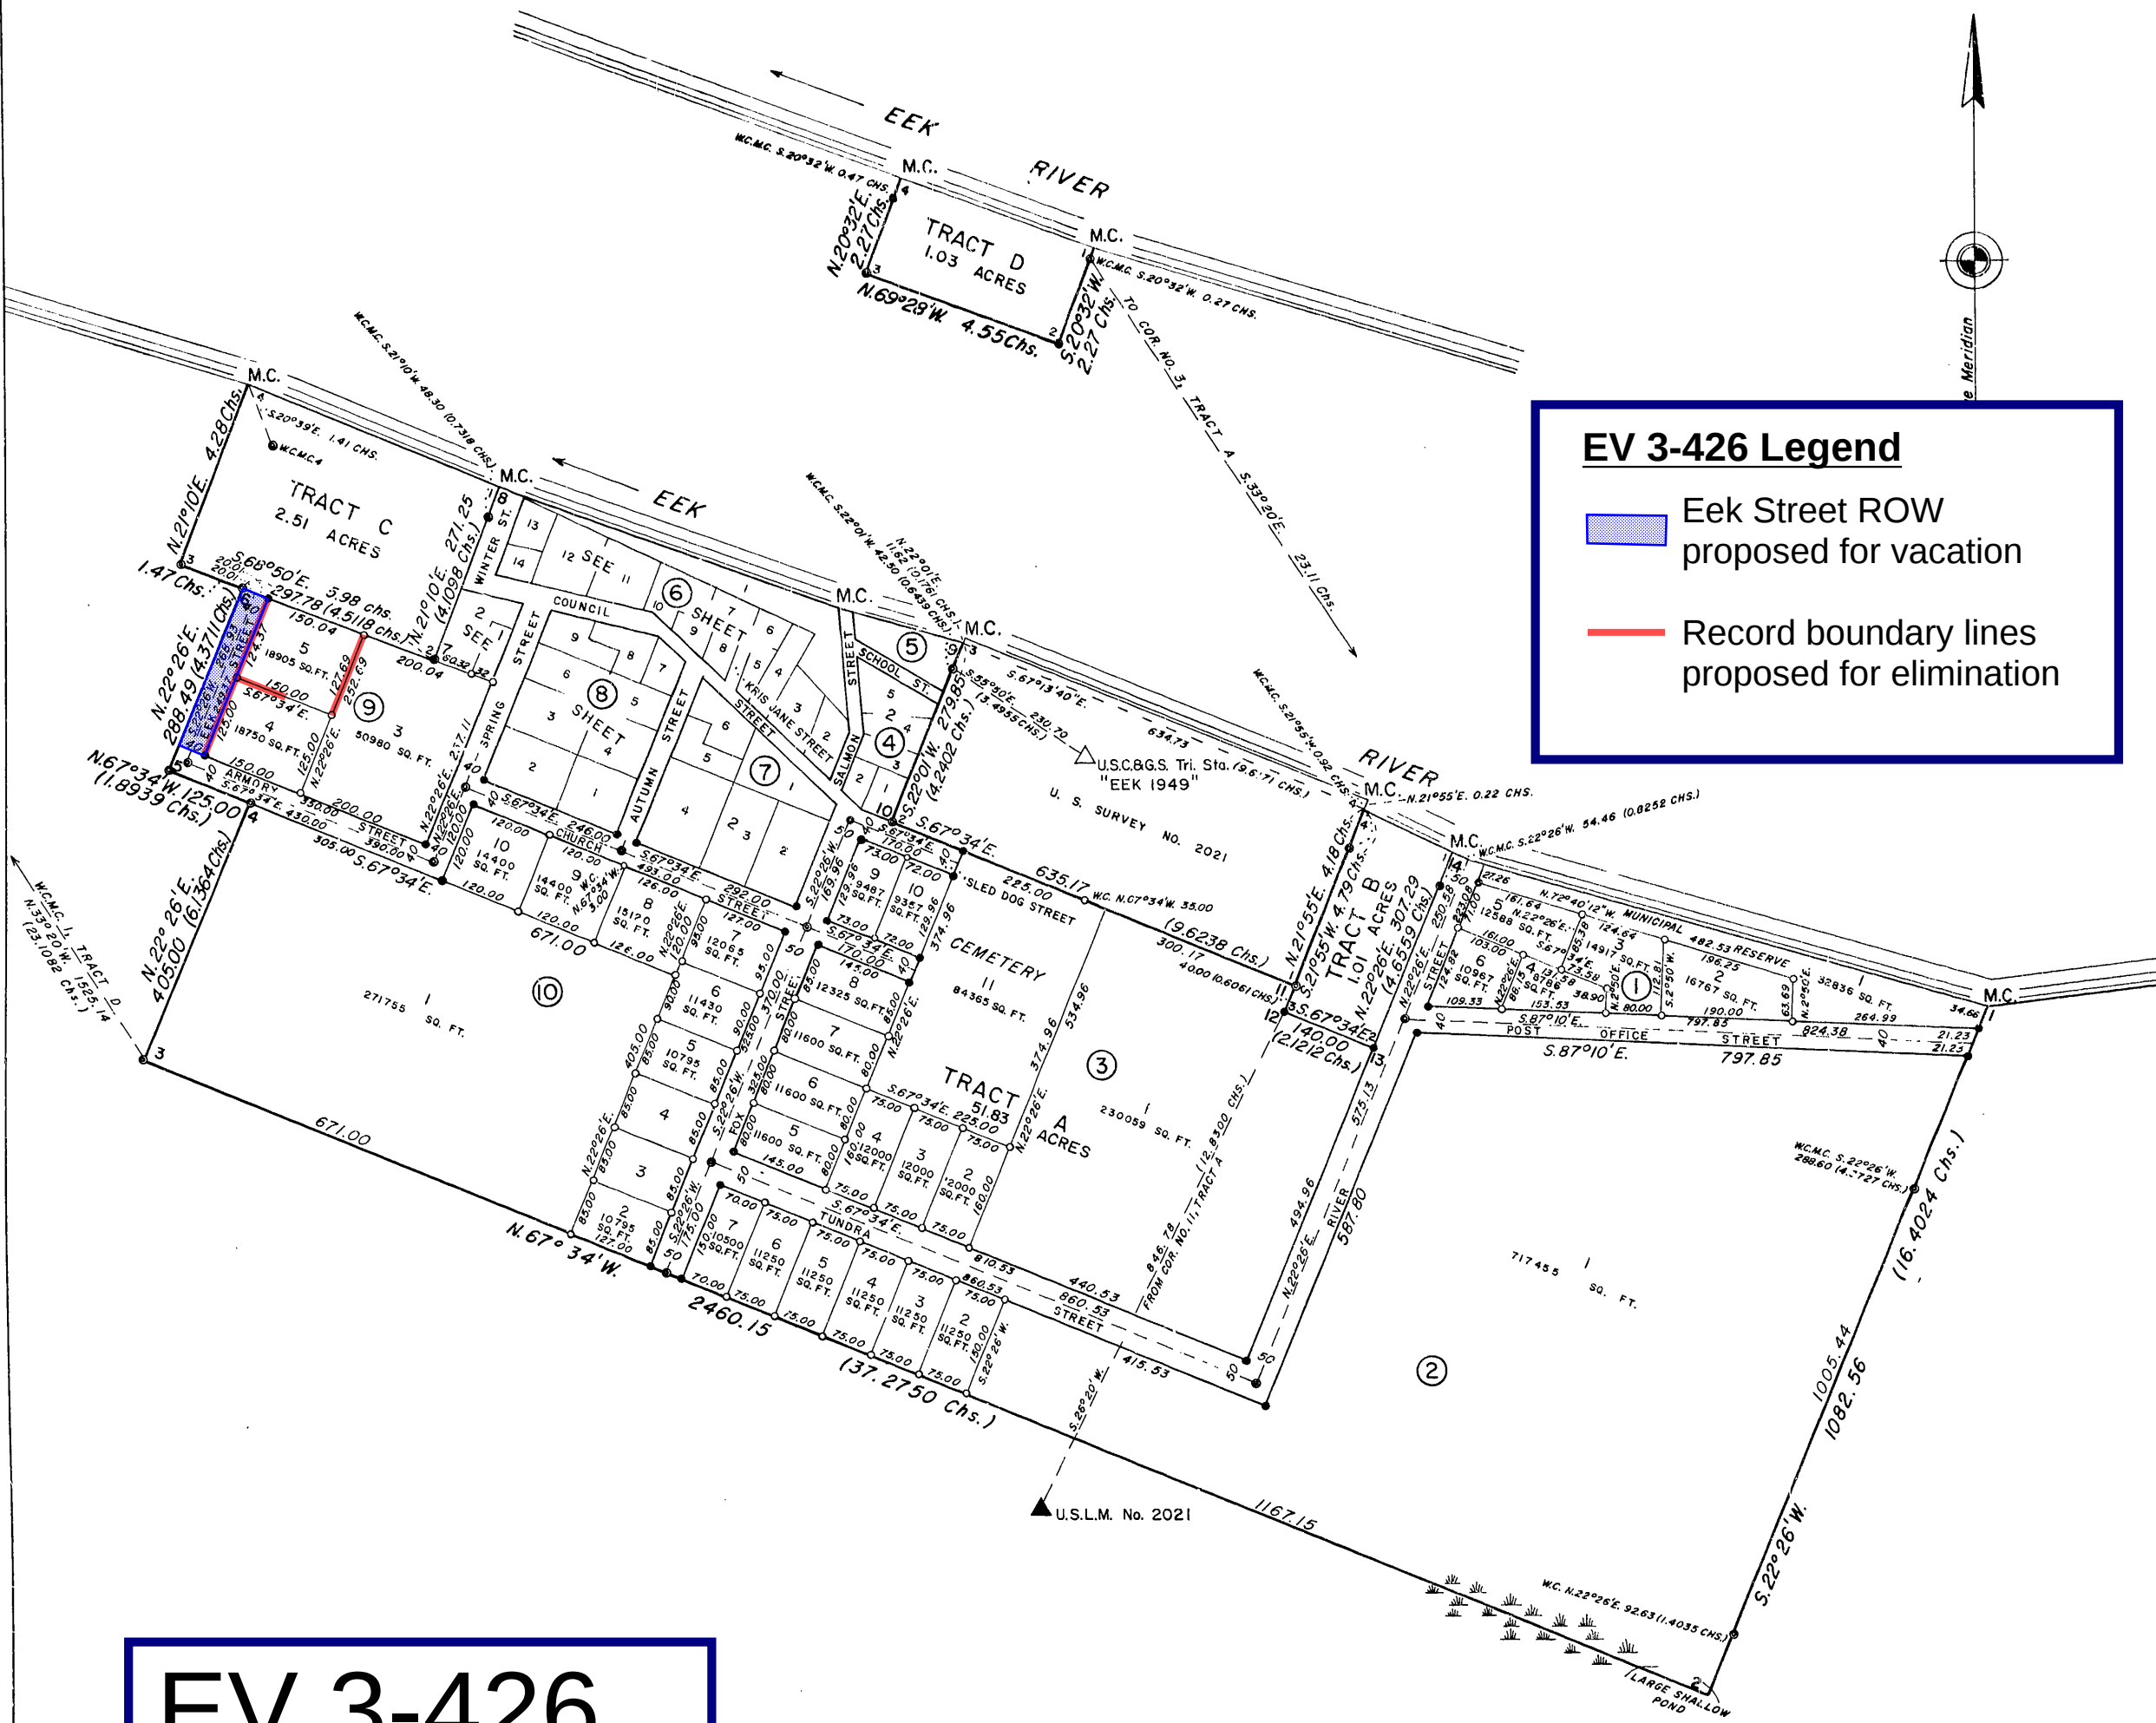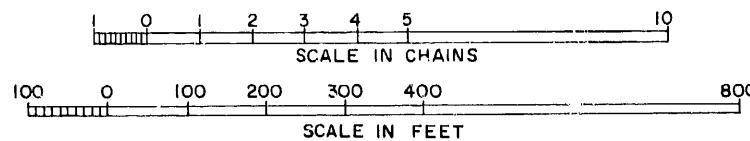


EV 3-426 Legend

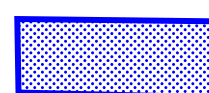-  Eek Street ROW proposed for vacation
-  Record boundary lines proposed for elimination

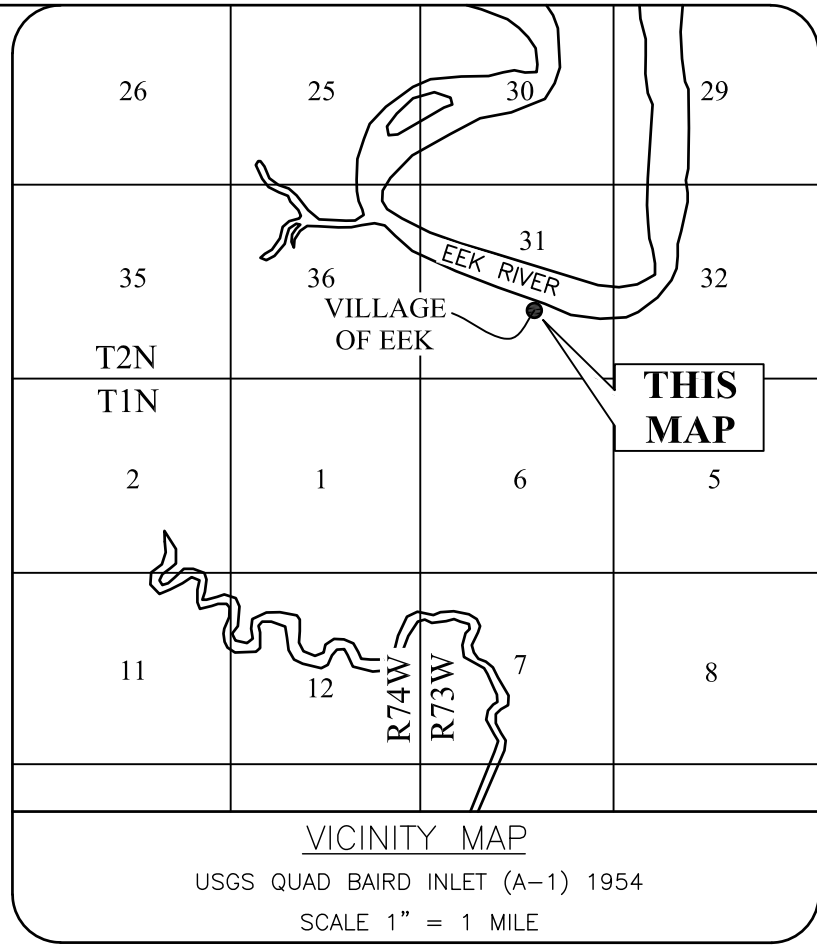

ANGING BY
PER YEAR
N (WMM 2025)
2026

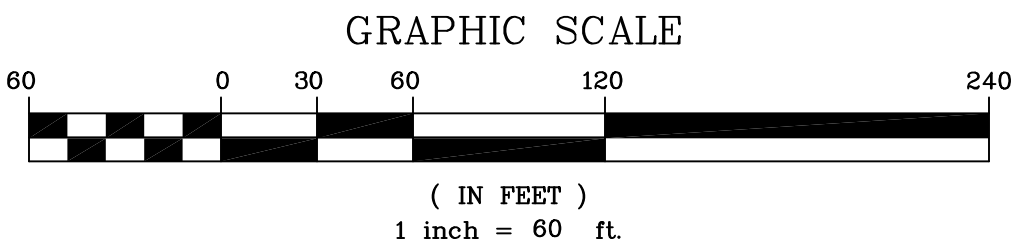

EV 3-426
Exhibit 2
2 of 2

DATE OF SURVEY: BEGINNING END	SURVEYOR: TALLAK D. MAAKESTAD, PLS. CFedS 3335 ARCTIC BLVD., STE. 100 ANCHORAGE, AK 99503	
REPLAT OF EXISTING LOTS AND RIGHT-OF-WAY VACATION EXHIBIT		
LOC. TOWNSHIP LOTS 3-5 BLOCK 10 TRACT A, U.S. SURVEY 4484 UNSURVEYED SECTION 31, TOWNSHIP 2 NORTH, RANGE 73 WEST, SEWARD MERIDIAN MATTEL RECORDING DISTRICT, FOURTH JUDICIAL DISTRICT STATE OF ALASKA		
HDL ENGINEERING Consultants LLC 3335 ARCTIC BLVD., STE. 100 ANCHORAGE, ALASKA 99503 907.564.2120 Registration No. AECL861 www.HDLalaska.com		
DRAWN: JJZ	DATE: 8/26/2026	D.N.R. FILE No.: EV 3-426
CHECKED: TDM	SCALE: 1" = 60'	FB No.: 23-021-3 SHEET: 1 OF 1